

Ashish Saha
DD

29 MAY 2018
State Urban Development Agency
Verified

Government of West Bengal
Department of Urban Development & Municipal Affairs
(Municipal Affairs Branch)

NAGARAYAN
DF-8, Sector-I, Salt Lake City, Kolkata 700 064

No. 39(Law)/C-12/SC/3S-01/2013

Dated, Kolkata, 4th May, 2018

NOTIFICATION

In compliance to the order of the Hon'ble Supreme Court of India dated 22.03.2018 a State Level Monitoring Committee for monitoring of progress of Shelter for Urban Homeless scheme in respect of the State of West Bengal is hereby constituted with immediate effect comprising of the following members:

- I. Chairman-Shri Sutirtha Bhattacharya, IAS (Retired)
- II. Member- Principal Secretary, Urban Development & Municipal Affairs Department, Govt of West Bengal
- III. Member- Authorised representative of Ram Krishna Mission
- IV. Member-Smt. Anuradha Talwar, Social Worker as suggested by the Petitioner

Director, State Urban Development Agency (SUDA) as State Mission Director, National Urban Renewal Mission (NULM) will function as Member Convenor of the aforesaid Committee.

sd/


Principal Secretary, Urban Development & Municipal Affairs Department

SMM, S259
Sourav Dey
29/05/2018

Contd.....

Copy forwarded for favour of information and necessary action to:

1. Shri Sanjay Kumar,
Joint Secretary & Mission Director, DAY-NULM,
Ministry of Housing & Urban Affairs (UPA Division)
Nirman Bhavan, New Delhi-110 001

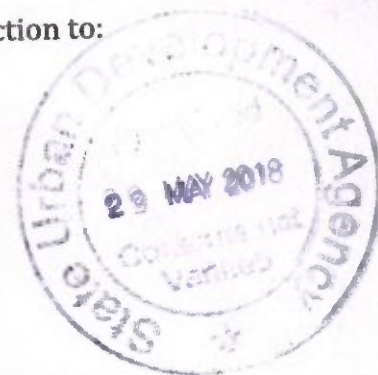

✓ 2. Shri Sutanu Prasad Kar,
The Director, State Urban Development Agency (SUDA)
ILGUS BHAVAN, HC Block, Sector-III, Bidhannagar
Kolkata-700 106
He is requested to contact with the all concerned persons.

3. Shri Sutirtha Bhattacharya, IAS (Retired)


4. Mr. E. R. Kumar

5. Ram Krishna Mission
"Belur Math" P.O. Belur, Dist. Howrah
West Bengal 711202

6. Smt. Anuradha Talwar
1, Shibtole Road, Village Maheswarapur,
P.O. Badu, Kolkata - 700129

7. P.S to the Hon'ble Minister in-Charge,
Urban Development & Municipal Affairs Department

8. P.S to Secretary, Urban Development & Municipal Affairs Department

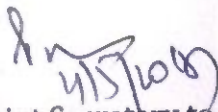
Joint Secretary to the Government of West Bengal

রাজ্য নগর উন্নয়ন সংস্থা

STATE URBAN DEVELOPMENT AGENCY

“ইলগাস ভবন”, এইচ-সি ব্লক, সেক্টর-৩, বিধাননগর, কলকাতা-৭০০ ১০৬, পশ্চিমবঙ্গ

“ILGUS BHAVAN”, H-C Block, Sector - III, Bidhannagar, Kolkata - 700 106, West Bengal

SUDA- 295/2017/ 794(3)

24.07.2018

ক্রমিক নং

From: Director, SUDA
& Mission Director, WBSULM

তারিখ

To: 1. Sri Sutirtha Bhattacharya, IAS (Retd.)
Chairman, SLMC of SUH
2. Smt. Anuradha Talwar
Member, SLMC of SUH
3. General Secretary, Ramkrishna Mission
Belurmath, Howrah

Sub: First meeting of State Level Committee for monitoring progress of Shelter for Urban Homeless (SUH) within the State of West Bengal

Madam/Sir,

I am directed to inform you that first meeting of State Level Monitoring Committee of Shelter for Urban Homeless (SUH) will be held on **31.07.2018** at **02.00 PM** at **Conference Hall of Nagarayan Bhawan**, Block-DF-8, Sector-I, Salt Lake City, Kolkata, West Bengal 700064.

I am directed to request you to make it convenient to attend the meeting.

Yours faithfully,

Director, SUDA
& Mission Director, WBSULM

Memo No. SUDA- 295/2017/

24.07.2018

Copy forwarded to

1. Sr. P.A. to Principle Secretary, UD & MA Department, Govt. of West Bengal with request to place before him with request remain present in the meeting.
2. Joint Secretary (S.Das), UD & MA Department, Govt. of West Bengal for information
3. Deputy Director, SUDA for information

Director, SUDA
& Mission Director, WBSULM

দূরভাষ : ২৩৫৮ ৬৪০৩ / ৫৭৬৭, ফ্যাক্স : ২৩৫৮ ৫৮০০

Tel : 2358 6403/5767, Fax : 2358 5800, E-mail : wbsudadir@gmail.com

Account Section : 2358 6408

o/c

SUDA- 295/2017/

.07.2018

From: Director, SUDA
& Mission Director, WBSULM

To: 1. Sri Sutirtha Bhattacharya, IAS (Retd.)
Chairman, SLMC of SUH
2. Smt. Anuradha Talwar
Member, SLMC of SUH
3. ^{Secretary} ~~Authorized representative from~~ Ramkrishna Mission


Sub: First meeting of State Level Committee for monitoring progress of Shelter for Urban Homeless (SUH) within the State of West Bengal

Madam/Sir,

I am directed to inform you that first meeting of State Level Monitoring Committee of Shelter for Urban Homeless (SUH) will be held on **31.07.2018** at **02.00 PM** at **Conference Hall of Nagarayan Bhawan**, Block-DF-8, Sector-I, Salt Lake City, Kolkata, West Bengal 700064.

I am directed to request you
You are requested kindly to make it convenient to attend the meeting.

Yours faithfully,

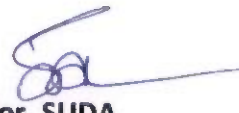
Director, SUDA
& Mission Director, WBSULM


Memo No. SUDA- 295/2017/

.07.2018

Copy forwarded to

Gr. PA to

1. The Principle Secretary, UD & MA Department, Govt. of West Bengal for information *with request - to send place before him with request - send in the meeting.*
2. [↑] ~~The Secretary, Department of Women & Child Development & Social Welfare, Govt. of West Bengal with the request to attend the meeting~~
3. Joint Secretary (S.Das), UD & MA Department, Govt. of West Bengal for information
4. Deputy Director, SUDA for information


Director, SUDA
& Mission Director, WBSULM

(033) 25236969
P.O. - Rahar
P.C. - Khandah
Dist. - North 24 Parganas
Kotvatu - 700118

rahars@kum.org

Gaurant In
ILK-01

Online South
Chowdh

7/1/202

Government of West Bengal
Urban Development & Municipal Affairs Department
"NAGARAYAN"
DF-8, Sector-I
Salt Lake City, Kolkata 700 064



No.103(Law)/C-12/SC/3S-01/2013

Dated, Kolkata, 17th July, 2018

From : Joint Secretary to the Govt. of West Bengal

✓ To : The Director,
State Urban Development Agency (SUDA)
ILGUS Bhawan, HC-Block, Sector-III
Salt Lake City, Kolkata 700 106

Sub : W.P. (Civil) No. 55/2003
E.R Kumar & Anr.


- vs -
Union of India & Ors.

Sir,

With reference to the above mentioned subject matter I am directed to request you to convene a meeting of State Level Monitoring Committee on construction of Shelters for Urban Homeless under NULM. One Status report as stood on 31.07.2018 to be filed before Hon'ble Supreme court of India in compliance to the Order dated 19.04.2018.

The matter will be listed on 16.08.2018.

Yours faithfully,

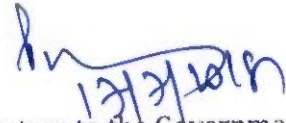
Joint Secretary to the Government of West Bengal

Note on Convergence of shelters run by Department Women & Child Development and Social Welfare under NULM

After joint field visit in the shelters run by Dept. WC & SW it has been assessed as follows:

1. Most of these shelters are rented shelter and running under the residential premises. All these shelters are taken in rent by an agreement with the land lord and most of these are in 1st / 2nd / 3rd floor.

Provision: We may also accommodate more people or provide sufficient space for the inmates in these shelters by taking rent additional space within the same buildings to make the shelter NULM compliant.

2. Space provision in most of these shelters is 25sqft/ person approx. Toilet & bathing facilities are inadequate in most of these shelters (avrg. 2 toilet/bathroom in each shelter). Rents are provided from State scheme Shelter for Urban Homeless and also recurring costs are provided by the concerned department.

Provision: As per Guidelines of scheme Shelter for Urban Homeless under NULM there is a provision of rented shelter and rent of the building will be provided as per Govt. norms from the scheme. It is also mentioned in the guideline that shelter may be run in a temporary basis till the establishment of new shelters.

3. All these shelters are running within the Kolkata Municipal Corporation area and shelter Management Committee is constituted for each shelter unit where representative from local ward of KMC is involved.

Provision: Therefore we may reconstitute this Committee for more involvement of representatives from Corporation and these shelters may run under the concerned local body.

4. Only bedding, cloths & sleeping mattress are provided to the inmates in all these shelters. Bed is not available in these shelters. At the time of visit it has been observed that the condition of the bedding is poor in few shelters. Fire fighting arrangements (i.e. fire extinguisher) are available in these shelters but insufficient.

Provision: We may enhance the basic facilities in these shelters i.e. Bunker beds/ new bedding/ cloths/ CCTV camera/ fire fighting arrangements etc. as per NULM guidelines (copy of guidelines enclosed). Detailed report is placed along with this note.

5. Food is not provided to the inmates in these shelters. Inmates arrange their foods by own or cooked themselves where common kitchen space is available. In few shelters kitchen space is available.

Provision: As per NULM guidelines we may provide cost for food for 10% of the total inmates (i.e for old, infirm, sick person) or we may provide food for all in special type of shelters. In addition to these kitchen utensils may be provided in the shelters where kitchen space is available for common cooking by the inmates.

6. Few shelters are running within the Govt. premises and most of these shelters are in Kolkata Municipal Corporation building. There is an option of repair or renovation of the shelter units. One shelter unit is functional at Chetla Hut Road and necessary space is available in this shelter for vertical expansion. In addition to this one shelter unit is functional near Ultadanga Station within KMDA area and it is operated by Luthheran World Trust. Necessary space is available for construction of new shelter unit under NULM and it is required to renovate the existing shelter unit at the same place.

Provision: As these shelters are run within the KMC area therefore we may approach KMC for taking up these shelters under their jurisdiction and for preparing DPR for repair or renovation of the shelters run within the KMC building. Also the shelter management committee may be reconstituted and fresh agreement may be made with the existing NGOs if KMC will agree with this. As per guidelines this is necessary to construct 50 or 100 bedded permanent all weather shelter for the inmates. Till the construction of new shelters we may continue these rented shelter as temporary shelter as per guidelines. Therefore alternative spaces for permanent shelters may be identified by the Kolkata Municipal Corporation to comply with the NULM guidelines.



Sl No.	Shelter run by & Address of shelter	Name of ULB	Capacity	Type	Nature	Floor Area	Number of Toilet	Kitchen	Facilities may be provided from NUUM
1	Emmanuel Ministries Calcutta 75/1, Beliaghata Main Road, Kolkata-10	Ward No. -03, KMC	200	General	KMC Building	5000 plus	24	No	1. Individual Single Beds with cloths & Pillow- 200nos. 2. Almirah - 10 nos. 3. CCTV Camrea in each floor , 4. Kitchen provision may be established, 5. Kitchen Utensils, 6. Water Purefire- 3 sets 7. Dinning Table (Plastic)- 50 nos.
2	R.N.L. Force 29/2 Tapsia Road, Kolkata-46	Ward No. 56, KMC	40	Female	Rented	1000	2	No	1. Bunker Beds- 20 nos. & new bedding - 40 nos. 2. CCTV Camrea in each floor 3. Fire extinguisher 4. Wall Fan- 8 nos.
3	S.B. Debi Charity Home 5/2, Gulustagar Lane, Kolkata- 700006	KMC	40	Female	Rented	1000	2	Yes	1. Bunker Beds- 12nos. & new bedding - 40 nos. 2. CCTV Camrea 3. Fire fighting arrangement 4. Wall Fan- 4 nos.
4	Sahara Health & Education Society 35, Naskarpara Road, Paschim Putari, Haridebpur, Kolkata- 82	Ward No. 1115, KMC	40	Male	Rented	800	2	Yes	1. Bunker Beds- 14nos. & new bedding - 40 nos. 2. CCTV Camrea 3. Almirah- 1 4. Wall Fan- 4 nos. 5. Kitchen Utensils-
5	Behala Pub Paschim 103/E1, JaigirGhat Road, Kol- 63	Ward No. 125, KMC	40	Male	Rented	1200	2	Yes	1. Kitchen Utensils 2. CCTV Camrea 3. Almirah- 1 4. Chair & Table- 2 nos.
6	Sahara Health & Education Society 188/3, Bhupen Roy Road, Kolkata- 700034	Ward No. 125, KMC	40	Male	Rented	1000	4	Yes	1. Kitchen Utensils 2. CCTV Camrea 3. Almirah- 2 nos. 4. Wall Fan- 4 nos.
7	Iswar Sankalpa KMC Building, Northern Park, Kolkata	Ward No. 74, KMC	80 (60 approved)	Female (Mentally Challenged)	KMC Building	7500	9	Yes	1. Kitchen Utensils 2. CCTV Camrea 3. single cot-30 nos 4. chair & table - 1 set
8	Iswar Sankalpa 19B, Chetla Hat Road, Kol- 27	Ward No. 70, KMC	30	Male	KMC Building	2000	2	Yes	1. Individual special type of Beds- 80 nos. 2. CCTV Camrea 3. Almirah- 2 nos. 4. Wall Fan- 8 nos. 5. Fooding cost for all- as it is special type of shelter
9	Behala Pub Paschim 157/B, Dr. G.S. Bose Road, Kol-39	Ward No-67 KMC	40	Male	Rented	1000	3	Yes	1. Bunker Bed. 2. CCTV Camrea 3. Almirah . 4. kitchen Utensils 5. Mosquito Nets, cloths

✓

✓

SP

S.No.	Shelter run by & Address of shelter	Name of ULB	Capacity	Type	Nature	Floor Area	Number of toilet	Kitchen	Facilities may be provided from NULM
10	PRAN 6, Tiljala Road, Kolkata-39	Ward No-66, KMC	30	Male	Rented	750	2	Yes	1. Bunker Bed may be provided(12 nos, with bed sheets, pillow) 2. CCTV Camrea 3. Almirah 4. kitchen Utensils 5. Chair & Table
11	Nari Adhikar Raksha Samity 2/32A, Aurobinda Nagar, Kol-40	Ward No-95, KMC	40	Male	Rented	1100	2	Yes	1. Bunker Bed may be provided(16 nos) 2. CCTV Camrea -1 3. mosquito net -1 4. kitchen Utensils 5. Chair & Table -1 6. wall fans-4
12	WB SC ST & Minority Welfare Association 5 No. Khodaganj Road, Kol-10	KMC	40	Male	Rented	650	3	NO	1. Bunker Bed may be provided(15 nos) 2. CCTV Camrea -1 3. Almirah-1 4. kitchen Utensils 5. Chair & Table -2
13	Mitali Mahila Samity 5/18, Viveknagar, Jadavpur, Kol-75	KMC	35	Female	Rented	8000	3	Yes	1. Bunker Bed may be provided(20 nos) 2. CCTV Camrea. 3. Almirah-1 4. kitchen Utensils 5. Chair & Table -2
14	Gandhi Peace Foundation Second Floor, West Choubaga, P.S. Anandapur, Kol-105	KMC	40	Female	Rented	1000	2	No	1. Bunker Bed may be provided(20 nos) 2. CCTV Camrea. 3. Personal locker-20 nos 4. wall Fan-8 nos 5. Light-5 nos
15	LAMP Ground Floor, West Choubaga, P.S. Anandapur, Kol-105	KMC	40	Male	Rented	1000	2	No	1. CCTV Camera 2. Fire extinguisher 3. Chair & Table-2 4. Almirah-1
16	Bengal Service Society 190B, Picnic Garden Road, Kol-36	KMC	32	Male	Rented	8000	1	yes	1. Bunker Bed may be provided(12 nos) 2. CCTV Camrea. 3. kitchen Utensils 4. mosquito nets cloths 5. Almirah-3nos
17	Gana Umayan Parsad 225 Bagmati Road, Kol-54	KMC	25	Male	Rented	500	2	No	NA, as the shelter is in poor condition

Sl No.	Shelter run by & Address of shelter	Name of ULB	Capacity	Type	Nature	Floor Area	Number of Toilet	Kitchen	Facilities may be provided from NULM
18	Bengal Mass Education Society 33/1C/2 Pulinkhatik Road, Kol-15	KMC	40	Male	Rented	500	2	No	1. Bunker Beds 2. CCTV Camrea. 3. Bedding
19	Vivekananda Welfare & Development Society 22, Kabi Sukanta Sarani, Kol-83	KMC	40	Male	Rented	1200	3	No	1. Bunker Bed -20 nos 2. CCTV Camrea. 3. Almirah- 1 4. Chair & Table- 2 nos
20	READS 3, Kasai Basti 1 st LANE, 11 Kol-	KMC	80	Male	Rented	1000	6	No	1. Personal lockers- 40 nos 2. CCTV Camrea.
21	Maya Foundation 1/6, Raja Dinendra Street, 9 Kol-	KMC	40	Male	Rented	1000	3	No	1. Single Beds with Cloths & Mosquito net- 40 nos 2. CCTV Camrea. 3. Personal Locker 4. Waterpurifier-1 5. Chair & Table- 2 nos
22	Belgachia Nabadiganta 16, Indra Biswas Road, Kol-37	KMC	40	Male	Rented	1100	2	No	1. Single / Double Cot - 40 Nos. 2. Personal Locker - 40 Nos. 3. Additional drinking water facilities 4. CCTV Camera 5. Almirah - 1 and Table & chair- 1 set
23	Emmanuel Ministries Calcutta Gallb Street, Labour quarter, G- Block, Bagbazar, Kol-3	KMC	40	Female & Dependent Child	Kolkata Corporation Building	1200	3	No	1. 12 Bunker Bed / 20 Single Bed may be provided 2. 12 Personal Lockers 3. Kitchen Utensils may be provided 4. CCTV Camera 5. Recreation Facility 6. 1 Table and Chair, 1 Almirah
24	Gardenrich Slum Development 1-97, Rameswarpur Road, PS- Metiaburuz, PO- Garden Reach, Kol- 24	KMC	35	Male	Rented	740	2	No	1. 12 Bunker Bed / 20 Single Bed may be provided 2. 12 Personal Lockers 3. Kitchen Utensils may be provided
25	SUH-GRBADS-1	KMC	40	Male	Rented	750	2	No	1. 2 Fans, 3 Lights 2. 16 nos. Bunker Bed 1. 12 Bunker Bed 2. 9 Lockers 3. CCTV Camera 4. Blankets 5. Almirah - 1 6. Table & Chair - 2
26	Garden Rich Bangla Basti Academic Development Society Z-3, 150/E, Dr. A.K. Road, Kol-44	KMC	40	Female	Rented	600	2	No	1. Individual Single Beds may be provided 2. Individual Personal Locker for each 3. CCTV Camera 4. Fans & Lights may be provided 5. Fire Extinguisher
27	RNL Force 108/8 SardarparaRamanagar Lane, Garden Reach, Kol-24	KMC	40	Male	Rented	1200	2	No	

[Handwritten signature]

[Handwritten mark]

[Handwritten signature]

Sl No.	Shelter run by & Address of shelter	Name of ULB	Capacity	Type	Nature	Floor Area	Number of toilet	Kitchen	Facilities may be provided from NULM
28	Lootheran World Trust Lutheran World Service India Trust	KMC	40 & 40	Male & Female	Govt. Building (KMDA Area)	1250	10	No	Building may be renovated or newly constructed as it is govt. land & sufficient space available (under KMDA) 1. Single Bed - 80 Nos. 2. Personal Locker - 80 Nos. 3. CCTV Camera 4. Water Purifier - 2 Nos. 5. Television 6. Almirah - 2 Nos. 7. Chair & Table - 2 Nos. + 2 Nos.
29	Maya Foundation 15A, Adhar Das Lane, Kol-67	KMC	56	Female	Rented	500	4	No	1. Single Bed - 20 Nos 2. Mosquito Net 3. Locker - 10 Nos. 4 CCTV Camera 5. Water Purifier - 2 Nos. 6. Almirah - 2, Chair & Table - 2
30	Belgachia Nabadiganta 39/1D, South Sinthi Road, Kol-50	KMC	40	Male	Rented	2000	2	No	1. Single Cots may be provided 23-25 Approx 2 Mosquito Net 3. Almirah may be provided - Max 2 Nos. 4. Table - 4 Nos. 5. Kitchen Utensils may be provided 6. Individual Lockers for inmates 7. CCTV Camera may be provided 8. Fire Fighting 9. Food may be provided 10 % inmates of total capacity
31	Gardemrich Slum Development P-229/A, Tikiapara 1 st Lane, Kol-24	KMC	40	Female	Rented	1300	2	No	1. Bedding, Cloths 2. 1 Water Purifier 3. 10 Vertical Beds may be provided 4. 14 Wall Fan may be provided 5. Almirah - 2 Nos. 6. CCTV Camera 7. Mosquito Net 8. Kitchen Utensils may be provided
32	READS 1/5, Raja Dinendra Street, Rajabazar, Kol- 9	KMC	40	Female	Rented	950	2	No	1. 12 Vertical Beds & 2 Single Beds may be provided 2. Personal Lockers 3. CCTV Camera 4. Fans
33	Garden Reach Alifnagar Development Organization 136 A, BanamalNaskar Road, Kol-60	KMC	40	Female	Rented	1000	2	Yes	1. Kitchen Utensils 2. CCTV Camera 3. Fire Extinguisher
34	West Bengal Council for Child Welfare 42, Ramesh Mitra Road, Kol-25	KMC	40	Male	Rented	1000	2	No	1. Bunker beds- 12 nos & new mosquito nets 2. CCTV Camera 3. Almirah- 4 nos.
35	Aail India Crime & Investigative Journalists Association	KMC	40	Male	Rented				At the time of visit it was closed

SMM, 29.99
Sumu Day
Mr. Keep in future

25.	Tamil Nadu	Vanessa Peter	9/7, First Floor, 3rd Street, Dr. Subbarayan Nagar, Kodambakkam, Chennai – 600 024, Tamil Nadu, India Ph: +91 9941537581 Email: vanessa.peter81@gmail.com
26.	Telangana	Mr. Anjaneyulu Madduluri	ActionAid, Plot No # 21, Brooke Bond Colony, Road No 2; Kakaguda, Karkhana, Secunderabad –500 015 Ph: 8008299778 Email: anjaneyulu.madduluri@gmail.com
27.	Tripura	Mr. Samarendra Chandra Deb	
28.	Uttarakhand	Prem Pancholi	Village & Post - Damta, Distt- Uttarkashi, Uttarakhand – 249171 Ph: 9411734789 Email: pancholi.prem5@gmail.com
29.	Uttar Pradesh	Sandeep Kharey	D-3191, Indira Nagar Lucknow-226016, Uttar Pradesh, India Ph: 9415011703 Email: sandeepkhare1@rediffmail.com vigyanfoundation@yahoo.com
30.	West Bengal	Anuradha Talwar	Ph: 9433002064 Email: anuradhawb@gmail.com
31.	Chandigarh	Arjun Sheoran	House No. 1, Sector 16-A, Chandigarh-160015 Ph. -09592771330 , 2771330 E-mail: arjun@vaakyalegal.com / mail@arjunsheoran.com
32.	Pudducherry	Pannusamy Balasundaram	Ph: 04132623806 Email: mohanamprogram@gmail.com

Date: 19.04.2018
Place: New Delhi

Submitted by:
Advocates for the Petitioners

Draft

SUDA- 207/2017

28.05.2018

To: Y.S. Awana,
Deputy Secretary to the Government of India,
Ministry of Housing and Urban Affairs

Sub: Regarding the notification of the constitution of State Level Monitoring Committee for Shelter for Urban Homeless

Sir,

In reference to the letter memo no. M-13/23/2017-UPA I SECTION MHUPA (EFS-9026963) dated: 28.05.2018 you are requested to send the notification of the constitution of State Level Monitoring Committee for Shelter for Urban Homeless to this end to conduct the meeting. As per order of Hon'ble Supreme Court, **Shri Sutirtha Bhattacharya, I.A.S. (Retd.) Secretary, Urban Development & Municipal Affairs Deptt. Govt. of West Bengal, Authorized representative of Ramkrishna Mission and Smt. Anuradha Talwar** are nominated for State Level Monitoring Committee of SUH for the State of West Bengal.

Now this office received only the comments on suggested Guidelines and Role of the State-Wise Monitoring Committee for Shelter for Urban Homeless. You are also requested to send guideline regarding of expenses and facilities to be provided to the members of State Level Monitoring Committee for holding a meeting for any monitoring purpose.

So please provide the notification and guideline about the above mention subject at the esarliest.

Yours faithfully,

Director, SUDA
& Mission Director, WBSULM

Sub: Inclusion of representatives in Project Sanction Committee of SUH from Kolkata Municipal Corporation and Department of Women & Child Development and Social Welfare

It was suggested in the 11th meeting of Project Sanction Committee of SUH, to include representatives from Kolkata Municipal Corporation and Department of Women & Child Development and Social Welfare as a member of the said Committee (copy enclosed). In this regards it may be mentioned that as per notification memo no. 26/MA/O/C-1/1M-34/2011 dated: 10.04.2014 the said Committee was constituted and the members of the said Committee are following:

- i) Principal Secretary, Municipal Affairs Department.....Chairman
- ii) Director, SUDA.....Member Convenor
- iii) Project Director, CMMU or his representative.....Member
- iv) Joint Secretary, Municipal Affairs Department.....Member
- v) Chief Engineer, MED..... Member
- v) Director of Local Bodies, West Bengal.....Member
- vi) OSD & E.O. Dy. Secretary, Municipal Affairs Department.....Member
- vii) Joint Director, ILGUS..... Member

In this context now a letter may be sent to the concerned Municipal Authority and Department to send the name of the representatives from their Authority. After receiving of the name of the representatives, said Committee may be reconstituted with the prior approval of Urban Development & Municipal Affairs Department. Till the reconstitution of the committee we may inform to these authority to send their representatives to attend the meetings of the Project Sanction Committee.

Submitted for your kind consideration and further process.

File No.M-13/23/2017-UPA I SECTION-MHUPA (EFS-9026963)

Government of India
Ministry of Housing and Urban Affairs
(NULM-Division)

Nirman Bhawan, New Delhi

Dated:28.05.2018

To

The Chief Secretary
All States/UTs

Subject: Writ Petition(C) No. 55 of 2003 with W.P (C) 572 of 2003 of Supreme Court of India in the matter of E.R. Kumar & ANR. Vs Union of India & ORS regarding Shelters for urban homeless- reg.

Sir/Madam,


I am directed to refer to Order dated 19.04.2018 and order dated 23.04.2018 (copies enclosed) of Hon'ble Supreme Court passed during hearing of the aforesaid Writ Petition and to say that Hon'ble Court has *inter alia*, directed as under:

"However, for the present, one Status Report may be filed sometime in August, 2018 as on 31st July, 2018 so that if there are any teething problems in the functioning of the Committee, they are brought to our notice and remedial steps can be taken."

2. In view of the aforesaid order dated 19.04.2018, it is requested to furnish a status report on the functioning of the Committee to this Ministry as on 31.07.2018 latest by 02.08.2018 so that the same could be submitted to Hon'ble Court at the time of next hearing of the matter on 16.08.2018. A copy of the guideline on the role of Committee for monitoring progress of SUH as provided by petitioner and comments of the Ministry thereon is also enclosed.

Encl: As above

Yours faithfully,

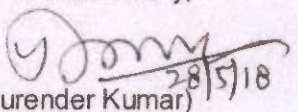
(Surender Kumar)

Under Secretary to the Government of India
Tele: 23061185

Copy to:

The State Mission Director (DAY-NULM)
All States/UTs

**COMMENTS ON SUGGESTED GUIDELINES AND ROLE OF THE STATE-WISE
MONITORING COMMITTEE FOR SHELTERS FOR URBAN HOMELESS FILED
ON BEHALF OF THE PETITIONERS**

Para 1 : Making sure that every state government has established sufficient number of homeless shelters and shelter bed in every city or town with a population of more than one lakh of 50 sq ft space per person and adequate storage/locker facilities for belongings, beds, toilets and water facilities (drinking and toilet use).

Comments of Ministry of Housing and Urban Affairs

The DAY-NULM Mission document mentions that Mission will be implemented in all District Headquarter Towns and cities with a population of 1,00,000 or more as per 2011 census. Further, the States/ UTs are allowed to implement all or any of the components of the Mission in the Statutory Towns also, based on the local capacity and requirement.

The operational guidelines of SUH state that for every one lakh urban population, provision should be made for permanent community shelters for a minimum of one hundred persons. Depending upon local conditions, each shelter should preferably cater to 50 or more persons. In exceptional situations, shelters with lesser capacity could also be approved.

As regards facilities in the shelters, these are as per the operational guidelines.

The suggestion of petitioners agreed to subject to above modifications.

Para 2: Each shelter should provide for a minimum of 100 persons. Depending upon local conditions two shelters with the capacity of 50 persons each could be constructed.

Comments of Ministry of Housing and Urban Affairs

As per operational guidelines of SUH, depending upon local conditions, each shelter should preferably cater to 50 or more persons. In exceptional situations, shelters with lesser capacity could also be approved.

The suggestion of petitioners agreed to subject to above modifications.

Para 3: Ensuring that resource mapping has been undertaken in relation to:

- a. Existing shelter
- b. Unutilized or underutilized government buildings that can be possibly redeployed as shelters after suitable refurbishment; and
- c. Vacant land that are suitable potential sites for new shelters

Comments of Ministry of Housing and Urban Affairs

As per operational guidelines of SUH, in case of non-availability of suitable land for construction of shelters near to the places of congregation of homeless, suitable buildings can be taken on rent taking into account the PWD rates/ prevailing market rate for operating as an interim arrangement and efforts need to be made by the State/UTs to provide permanent shelters to homeless by the year 2022 as per DAY-NULM guidelines.

The suggestion of petitioners agreed to subject to above modifications.

Para 4: Ensuring that the existing and planned new shelters are located at or close to

existing homeless settlements and their livelihood opportunity.

Comments of Ministry of Housing and Urban Affairs

The proposal is as per guidelines and accordingly, the suggestion of petitioners agreed.

Para 5: Ensuring that shelters are permanent, all whether, day and night shelters with bedding, blankets, mosquito nets, clothes lines and shoe racks, first aid medicines.

Comments of Ministry of Housing and Urban Affairs

As per operational guidelines of SUH, the shelters will be permanent, running 24x7, because many homeless persons find work in the nights. Following facilities/amenities may be provided at the shelters for dignified living:

- a. Well ventilated rooms
- b. Water arrangements (potable drinking water and other needs) and sanitation
- c. Adequate bathing and toilet facilities
- d. Standard lighting for shelter
- e. Adequate fire protection measures, as per the norms
- f. First aid kit
- g. Pest and vector (mosquito) control
- h. Regular cleaning of blankets, mattresses and sheets, and maintenance of other services
- i. Common kitchen/ cooking space, necessary utensils for cooking and serving, cooking gas connections etc.
- j. Child care facilities for children by linking the shelter to the nearest *Anganwadi* Centers
- k. Facilitation for convergence with other services/ entitlements
- l. Personal lockers for personal storage space
- m. Common recreation space.

Subject to the provisions in the guidelines on SUH as brought out above, the suggestion of petitioners is agreed to.

Para 6: Ensuring that there are at least 30% shelters set aside for the special vulnerable.

Comments of Ministry of Housing and Urban Affairs

While operational guidelines of SUH do not lay down the number of shelter to be established for special category urban homeless, the Committee may ensure that sufficient shelters are established to accommodate all the special category urban homeless as per the guidelines. The operational guidelines provide as under:

Some of these shelters may cater to the most vulnerable groups within the homeless populations such as (a) single women and their dependent

minor children, (b) aged, (c) infirm, (d) disabled, (e) mentally challenged etc. Actual break up would depend on local particularities, and size of the city and total number of shelters. States/ ULBs may consider setting up separate shelters to cater the special needs such as:

a) Men shelters: since the proportion of men among homeless is higher separate shelters for men could be built to primarily cater to single working men.

b) Women shelters: Shelters for exclusive use of women in terms of its location, design, services and support systems, could be designed to cater to the needs to women and their dependent children. In every ULB, no matter how small the populace, at least one such shelter for women would be constructed.

c) Family Shelters: For families living on the street5s; family shelters may be provided with a special design for privacy, with shared common spaces.

d) Special shelters: Taking into account special needs for segments of homeless persons, such as old persons without care, mentally ill, recovering patients and their families etc. special shelters may be provided.

However, depending on the need, a shelter may cater to working men, women and family with appropriate spaces demarcated for each of the categories.

The suggestion of petitioners agreed to subject to above modifications.

Para 7: Making sure that there is at least one shelter each designated as a recovery shelter for homeless persons with TB, HIV AIDS, cancer, serious illnesses etc.

Comments of Ministry of Housing and Urban Affairs

The Ministry agrees with the proposal subject to the requirement of such a shelter in a ULB.

Para 8: Ensuring that there is no kind of requirement for identity proof in any shelter and that no shelter turns away any person desirous of using the shelter on any ground.

Comments of Ministry of Housing and Urban Affairs

The Ministry has not issued any guidelines which prohibits homeless people without identity proof from availing shelters. On the contrary, the operational guidelines provide that shelters will be space for convergence and provisions of various entitlements of social security, food, education and health care systems. All homeless persons, in shelters should be give priority under various schemes, and government programmes. These include convergence relating to Identify proof & postal address, Ector's Photo Identity Card (EPIC) etc.

The suggestion of petitioners, thus, is agreed to.

Para 9: Ensuring that the state government introduced provisions to cover homeless persons with basic entitlements, including, inter alia;

- a. Adhaar cards,
- b. Ration cards (preferably Antyodaya Anna Yojana)
- c. Voter IDs

Comments of Ministry of Housing and Urban Affairs

The proposal is as per guidelines and accordingly, the suggestion of petitioners agreed to.

Para 10: Ensuring that they have special facilities for women and children.

Comments of Ministry of Housing and Urban Affairs

The operational guidelines of SUH provide for establishing separate shelter to cater to special needs including that of women and their dependent children. In every ULB, no matter how small the populace, at least one such shelter for women would be constructed.

The proposal is as per guidelines and accordingly, the suggestion of petitioners agreed to

Para 11: Ensuring that minimum staffing requirements are met

- a. One full time manager
- b. 3 caregivers i.e. one care giver for one shift of 8 hours who are paid minimum wages.

Comments of Ministry of Housing and Urban Affairs

The proposal is as per guidelines and accordingly, the suggestion of petitioners agreed to

Para 12: Making sure monitoring, grievance redressal and audit systems have been established.

Comments of Ministry of Housing and Urban Affairs

The proposal is as per guidelines and accordingly, the suggestion of petitioners agreed to.

Para 13: Making sure that state government sets up District and State Level Committees under Chairpersonship of Collector and Chief Secretary respectively and civil society representative.

Comments of Ministry of Housing and Urban Affairs

Setting up of suggested committees is not required as there are sufficient provisions in the guidelines to achieve the objective, as brought out below:

- Under SUH there is a provision of Project Sanction Committee (PSC) constituted at the State level under the Chairmanship of Principal Secretary/ Secretary in-charge of DAY-NULM with representatives of all concerned departments in the State for consideration and approval of proposals submitted by ULBs/State Urban Livelihood Mission under SUH of DAY-NULM.
- There is a provision of an Executive Committee (EC) under the chairpersonship of the Municipal Commissioner to manage the affairs of DAY-NULM. This Committee at the city level will be responsible for review and supervision of the working of shelters with the participation of community representatives, civil society organizations, line departments and elected representatives.
- Under SUH, a Shelter Management Committee (SMC) will be constituted with local ward member, ULB representatives, caretakers, and few nominated residents of the shelter as member. The SMC shall supervise the day-to-day functioning of the shelter.
- The State Mission Management Unit at the state level and City Mission Management Unit at the ULB level will closely monitor progress of activities/targets under this components, undertake reporting and evaluation.

In view of the above, the **Monitoring committee suggested by Hon'ble Apex Court, may however, monitor and make sure that above mentioned Committees are set up and they are actually functioning.**

Para 14: Submit a quarterly status report to this Hon'ble Court and proposed plan of action for full completion of shelters required as per census or other surveys conducted taking the one with larger numbers.

Comments of Ministry of Housing and Urban Affairs

As per guidelines, the monitoring of operational and under construction shelters is to be done by the Committee constituted under the Chairmanship of Municipal Commissioner. Further the State Mission Management Unit and City Mission Management Unit will closely monitor progress of activities/ targets under SUH.

Further, the instructions have already been given to the States on the directions of Hon'ble Supreme Court to prepare a road-map for establishment of shelters. The Committees constituted as per Order of Hon'ble Supreme Court may look into the preparation of road map and issue appropriate instructions to the State Government if required.

Para 15: Ensure that all shelters are permanent and follows accessibility norms for persons with disabilities, the elderly, families with children, etc.

Comments of Ministry of Housing and Urban Affairs

The suggestion of petitioners is agreed to.

ITEM NO.1

COURT NO.4

SECTION PIL-W

S U P R E M E C O U R T O F I N D I A
RECORD OF PROCEEDINGS

Writ Petition(s) (Civil) No(s). 55/2003

E.R. KUMAR & ANR.

Petitioner(s)

VERSUS

UNION OF INDIA & ORS.
(FOR IMPLEADMENT)

Respondent(s)

WITH

W.P. (C) No. 572/2003 (PIL-W)

(FOR ON IA 1/2003 FOR INTERIM DIRECTIONS)

Date : 19-04-2018 These matters were called on for hearing today.

CORAM : HON'BLE MR. JUSTICE MADAN B. LOKUR
HON'BLE MR. JUSTICE DEEPAK GUPTA

For Petitioner(s) Mr. E.R. Kumar, Petitioner-in-person
Ms. S. Lakshmi Iyer, Adv.
Ms. Raveena Rai, Adv.
Ms. Aishwarya Dash, Adv.

Mr. Aditya Srivastva, Adv.
Mr. Satya Mitra, Adv.

Mr. Prashant Bhushan, AOR
Ms. Amita Joseph, Adv.
Mr. Aditya Shrivastav, Adv.

For Respondent(s)
Union of India

Mr. A.N.S. Nadkarni, ASG
Ms. V. Mohana, Sr. Adv.
Mr. Kailash Vasudev, Adv.
Ms. Sunita Sharma, Adv.
Ms. Rashmi Malhotra, Adv.
Ms. Sunita Rani Singh, Adv.
Ms. Rukhmini Bobde, Adv.
Mr. D.L. Chidanand, Adv.
Mr. Ritesh Kumar, Adv.
Mr. B.V. Balaramdas, Adv.
Mr. M.K. Maroria, Adv.
Mr. Raj Bahadur, Adv.

For States of Andhra Pradesh	Mr. Guntur Prabhakar, Adv. Ms. Prerna Singh, Adv. Mr. Gautam P., Adv.
Arunachal Pradesh	Mr. Anil Shrivastav, AOR Mr. Rituraj Biswas, Adv.
Assam	Mr. Shuvodeep Roy, Adv. Mr. Sayooj Mohandas, Adv.
Bihar	Mr. M. Shoeb Alam, Adv. Ms. Fauzia Shakil, Adv. Mr. Ujjwal Singh, Adv. Mr. Mojahid Karim Khan, Adv.
Chhattisgarh	Mr. Aniruddh P. Mayee, Adv. Mr. Avnish M. Oza, Adv. Mr. Chirag Jain, Adv. Mr. A. Selvin Raja, Adv.
Gujarat	Ms. Hemantika Wahi, AOR Ms. Jesal Wahi, Adv. Ms. Vishakha, Adv. Ms. Mamta Singh, Adv. Ms. Pallavi Singh, Adv. Ms. Shodhika Sharma, Adv.
Haryana	Mr. Anil Grover, AAG Mr. Noopur Singhal, Adv. Mr. Shivam Kumar, Adv. Mr. Dinesh Chander Yadav, AAG Dr. Sukhdev, Adv. Mr. Sanjay Kumar Visen, Adv. Ms. Aman Deep Kaur, Adv.
H.P.	Mr. V.K. Sharma, Adv.
J&K	Mr. M. Shoeb Alam, Adv. Ms. Fauzia Shakil, Adv. Mr. Ujjwal Singh, Adv. Mr. Mojahid Karim Khan, Adv.
Jharkhand	Mr. Tapesesh Kumar Singh, AOR Mohd. Waquas, Adv. Mr. Aditya Pratap Singh, Adv. Mr. Jayesh Gaurav, Adv. Mr. Gopal Prasad, Adv.
Karnataka	Mr. V.N. Raghupathy, AOR Mr. Parikshit P. Angadi, Adv. Mr. Md. Apzal Ansari, Adv.

Kerala	Mr. Nishe Rajen Shonker, Adv. Ms. Anu K. Joy, Adv. Mr. Alim Anvar, Adv.
Madhya Pradesh	Mr. Arjun Garg, Adv. Mr. Rohit Chandra, Adv.
Maharashtra	Mr. Kunal Cheema, Adv. Mr. Nishant R. Katneshwarkar, Adv.
Manipur	Mr. Leishangthem Roshmani Kh., Adv. Ms. Maibam Babina, Adv.
Meghalaya	Mr. Ranjan Mukherjee, Adv. Mr. S. Bhowmick, Adv. Mr. Subhro Sanyal, Adv. Mr. Daniel Stone Lyngdoh, Adv.
Mizoram	Mr. P.V. Yogeswaran, Adv.
Nagaland	Mrs. K. Enatoli Sema, Adv. Mr. Edward Belho, Adv. Mr. Amit Kumar Singh, Adv. Mr. K. Luikang Michael, Adv. Mr. Z.H. Isaac Haiding, Adv.
Odisha	Mr. Shibashish Mishra, Adv.
Punjab	Ms. Uttara Babbar, Adv. Ms. Akanksha Choudhary, Adv. Ms. Bhavana Duhoon, Adv. Ms. Ranjeeta Rohatgi, Adv.
Rajasthan	Mr. S.S. Shamshery, Adv. Mr. Amit Sharma, Adv. Mr. Ankit Raj, Adv. Ms. Indira Bhakar, Adv. Ms. Ruchi Kohli, Adv.
Sikkim	Ms. Aruna Mathur, Adv. Mr. Avneesh Arputham, Adv. Ms. Anuradha Arputham, Adv. Ms. Simran Jeet, Adv. for M/s Arputham Aruna & Co.
Tamil Nadu	Mr. B. Vinodh Kanna, Adv. Mr. A. Sriram, Adv.
Tripura	Mr. Rituraj Biswas, Adv.

	Mr. Shuvodeep Roy, Adv.
Uttar Pradesh	Ms. Aishwarya Bhati, AAG. Mr. Madan Mohan Pandey, AAG Mr. Rajeev Kumar Dubey, Adv. Mr. Kamendra Mishra, Adv.
West Bengal	Mr. Suhaan Mukerji, Adv. Ms. Astha Sharma, adv. Mr. Harsh H. Gursahani, Adv. Mr. Amit Verma, Adv. For M/s PLR Chambers
Uttarakhand	Mr. Jatinder Kumar Bhatia, AOR Mr. Ashutosh K. Sharma, Adv.
A&N Islands	Mr. Bhupesh Narula, Adv. Mr. K.V. Jagdishvaran, Adv. Mrs. G. Indira, AOR
Puducherry	Mr. V.G. Pragasam, Adv. Mr. S. Prabu Ramasubramanian, Adv. Mr. S. Manuraj, Adv.
	Mr. P. Venkat Reddy, Adv. Mr. Prashant Tyagi, Adv. For M/s Venkat Palwai Law Ass.
	Mr. Adarsh Upadhyay, AOR
	Mr. Aruneshwar Gupta, AOR
	Mr. Sunil Fernandes, AOR
	Ms. Kaveeta Wadia, AOR
	Ms. Pragati Neekhara, AOR
	Ms. A. Subhashini, Adv.
	Mr. Avijit Bhattacharjee, AOR
	Mr. Binay Kumar Tiwari, Adv. Mr. Hitesh Kumar Sharma, Adv. Mr. Dipak Namdhari, Adv. Mr. B. S. Banthia, AOR

UPON hearing the counsel the Court made the following

O R D E R

In partial modification of our order dated 22.03.2018, learned counsel for the parties including the learned ASG are agreed that the following names be substituted for the earlier proposed names in so far as the U.T. of Chandigarh and the States of Haryana, H.P. and Kerala are concerned:

Chandigarh

Earlier Proposed	Now Proposed
Dr. (Ms.) Areet Singh	Mr. Arjun Sheron

Haryana

Earlier Proposed	Now Proposed
Mashkoor Alam	Shri D.R. Sharma, the Civil Society member suggested by State Govt.

Himachal Pradesh

Earlier Proposed	Now Proposed
Nisha Singh	Pravesh Kumar Chandan

Kerala

Earlier Proposed	Now Proposed
Magilynn Yohannan	Salih P.M.

As far as the State of Tripura is concerned, in addition to Mr. B. Maitra who was earlier proposed, Mr. Samarendra Chandra Deb will now also be a Member of the Committee.

It is stated that the Andaman & Nicobar Islands had not yet appointed a Committee but today we have been informed that a Committee has since been appointed. Similarly, appointments have been made by the States of J & K, Kerala, Manipur and Meghalaya.

As far as the State of Maharashtra is concerned, Mr. Kunal Cheema, learned counsel says that he would like to take instructions. He says that he expects the State of Maharashtra to take a decision on appointing a Civil Society Member by today evening.

In so far as the U.T. of Puducherry is concerned, the U.T. has filed an affidavit appointing the Committee. That affidavit is accepted.

In so far as Delhi is concerned, it is stated that the name of a Member of the Civil Society is pending with the office of the Lieutenant Governor.

Mr. D.N. Goburdhan, learned counsel who is present in the Court today has been requested to take instructions so that the needful is done by 23.04.2018 particularly since we are concerned with Housing for Urban Homeless.

It is submitted by the petitioner that he suggests the name of Mr. Indu Prakash Singh for Delhi to which the learned ASG has no objection.

In so far as the State of Andhra Pradesh is concerned, the name of the Civil Society Member has been incorrectly typed out as Irfan Babu, it should be Irfan Badshah.

Suggested Guidelines and Role of Statewise Monitoring Committees for Urban Homeless Shelters

The learned ASG has placed on record Comments on the Suggested Guidelines prepared by the petitioner and Role of Statewise

Monitoring Committees for Urban Homeless Shelters.

It is stated that there is no objection to any of the guidelines and they are all accepted with some minor modifications which are not objected to by the petitioner. The note is taken on record.

With regard to para 14 of the Guidelines, it is submitted that instead of quarterly Status Report, a Half Yearly Status Report may be filed.

We accept this suggestion to which there is no objection from the petitioner.

However, for the present, one Status Report may be filed sometime in August, 2018 as on 31st July, 2018 so that if there are any teething problems in the functioning of the Committee, they are brought to our notice and remedial steps can be taken.

List the matter on 23.04.2018.

(MEENAKSHI KOHLI)
COURT MASTER

(TAPAN KUMAR CHAKRABORTY)
COURT MASTER

ITEM NO.61

COURT NO.4

SECTION PIL-W

S U P R E M E C O U R T O F I N D I A
R E C O R D O F P R O C E E D I N G S

Writ Petition(s)(Civil) No(s).55/2003

E.R. KUMAR & ANR.

Petitioner(s)

VERSUS

UNION OF INDIA & ORS.

Respondent(s)

(WITH APPLN.(S) FOR IMPEADMENT and IA No.2372/2018-EXEMPTION FROM
PERSONAL APPEARANCE)

WITH

W.P.(C) No. 572/2003 (PIL-W)

(WITH APPLN.(S) FOR INTERIM DIRECTIONS)

Date : 23-04-2018 These matters were called on for hearing today.

CORAM :

HON'BLE MR. JUSTICE MADAN B. LOKUR

HON'BLE MR. JUSTICE DEEPAK GUPTA

For Petitioner(s) Mr. E.R. Kumar,
Petitioner-in-person
Ms. S. Lakshmi Iyer, Adv.
Ms. Raveena Rai, Adv.
Ms. Aishwarya Dash, Adv.

Mr. Prashant Bhushan, AOR
Mr. Amiy Shukla, Adv.
Mr. Shakti Vardhan, Adv.
Mr. Charly D'Souza, Adv.
Ms. Amita Joseph, Adv.
Mr. Aditya Shrivastav, Adv.

For Respondent(s)

Digitized by
MCC, Delhi
Date: 2018-04-23
Page 1 of 1

MR. A.N.S. Nadkarni, ASG
Ms. V. Mohana, Sr. Adv.
Ms. Sunita Rani Singh, Adv.
Ms. Rukhmini Bobde, Adv.
Ms. Sushma Verma, Adv.

	S. Ravi Singh, Adv. Mr. D.L. Chidanand, Adv. Mr. Ritesh Kumar, Adv. Mr. B.V. Balaramdas, Adv. Mr. M.K. Maroria, Adv. Mr. Raj Bahadur, Adv. Ms. Rashmi Malhotra, Adv. Mr. M.K. Maroria, Adv.
For States of Andhra Pradesh	Mr. Guntur Prabhakar, Adv. Ms. Prerna Singh, Adv.
Arunachal Pradesh	Mr. Anil Shrivastav, AOR Mr. Rituraj Biswas, Adv.
Assam	Mr. Shuvodeep Roy, Adv. Mr. Sayooj Mohandas M., Adv. Mr. Naman Kamboj, Adv.
Bihar	Mr. M. Shoeb Alam, Adv. Ms. Fauzia Shakil, Adv. Mr. Ujjwal Singh, Adv. Mr. Mojahid Karim Khan, Adv. Mr. Gopal Singh, Adv. Mr. Manish Kumar, Adv.
Chhattisgarh	Mr. Aniruddh P. Mayee, Adv. Mr. A. Selvin Raja, Adv. Mr. Avnish M. Oza, Adv. Mr. Chirag Jain, Adv.
Gujarat	Ms. Hemantika Wahi, AOR Ms. Jesal Wahi, Adv. Ms. Vishakha, Adv. Ms. Mamta Singh, Adv.
Haryana	Mr. Anil Grover, AAG Ms. Noopur Singhal, Adv. Mr. Sanjay Kumar Visen, Adv.
J&K	Mr. M. Shoeb Alam, Adv. Ms. Fauzia Shakil, Adv. Mr. Ujjwal Singh, Adv. Mr. Mojahid Karim Khan, Adv.

Jharkhand	Mr. Tapesk Kumar Singh, AOR Mohd. Waquas, Adv. Mr. Aditya Pratap Singh, Adv.
	Mr. Gopal Prasad, AOR Mr. Jayesh Gaurav, Adv.
Karnataka	Mr. V.N. Raghupathy, AOR Mr. Parikshit P. Angadi, Adv.
Kerala	Mr. Nishe Rajen Shonker, Adv. Ms. Anu K. Joy, Adv. Mr. Alim Anvar, Adv.
Madhya Pradesh	Mr. Arjun Garg, Adv. Mr. Manish Yadav, Adv. Mr. M. Abdullah, Adv. Mr. Rohit Chandra, Adv.
Maharashtra	Mr. Kunal Cheema, Adv. Mr. Nishant R. Katneshwarkar, Adv.
Manipur	Mr. Leishangihem Roshmani Kh., Adv. Ms. Maibam Babina, Adv. Mr. Amit Kumar, Adv.
Meghalaya	Mr. Ranjan Mukherjee, Adv. Mr. Subhro Sanyal, Adv. Mr. Daniel Stone Lyngdoh, Adv.
Nagaland	Mrs. K. Enatoli Sema, Adv. Mr. Edward Belho, Adv. Mr. Amit Kumar Singh, Adv. Mr. K. Luikang Michael, Adv. Mr. Z.H. Isaac Haiding, Adv.
Punjab	Ms. Ranjeeta Rohatgi, Adv. Ms. Uttara Babbar, AOR Ms. Akanksha Choudhary, Adv. Ms. Bhavana Duhoon, Adv.
Rajasthan	Mr. S.S. Shamschery, AAG Mr. Amit Sharma, Adv. Mr. Ankit Raj, Adv.

	Ms. Indira Bhakar, Adv. Ms. Ruchi Kohli, Adv.
Sikkim	Ms. Aruna Mathur, Adv. Mr. Avneesh Arputham, Adv. Ms. Anuradha Arputham, Adv. Ms. Simran Jeet, Adv. for M/s Arputham Aruna & Co.
Tamil Nadu	Mr. B. Vinod Kanna, Adv. Mr. A. Sri Ram, Adv.
Tripura	Mr. Shuvodeep Roy, Adv. Mr. Rituraj Biswas, Adv.
Uttar Pradesh	Ms. Aishwarya Bhati, AAG Mr. Rajeev Kumar Dubey, Adv. Mr. Kamendra Mishra, Adv.
West Bengal	Mr. Suhaan Mukerji, Adv. Mr. Harsh Hiroo Gursahani, Adv. Mr. Vishal Prasad, Adv. Ms. Astha Sharma, Adv. for PLR Chambers & Co.
Uttarakhand	Mr. Jatinder Kumar Bhatia, AOR Mr. Ashutosh K. Sharma, Adv.
A&N Islands	Mr. Bhupesh Narula, Adv. Mr. K.V. Jagdishvaran, Adv. Mrs. G. Indira, AOR
Puducherry	Mr. V.G. Pragasam, Adv. Mr. S. Prabu Ramasubramanian, Adv. Mr. S. Manuraj, Adv. Mr. P. Venkat Reddy, Adv. Mr. Prashant Tyagi, Adv. for Venkat Palwai Law Ass. Mr. D.N. Goburdhun, Adv. Ms. Pallavi Chopra, Adv. Mr. Adarsh Upadhyay, AOR Mr. Aruneshwar Gupta, AOR

Mr. Kamlendra Mishra, AOR

Mr. Sunil Fernandes, AOR

Ms. Kaveeta Wadia, AOR

Ms. Pragati Neekhara, AOR

Ms. A. Subhashini, Adv.

Mr. Avijit Bhattacharjee, AOR

Mr. B. S. Banthia, AOR

UPON hearing the counsel the Court made the following
O R D E R

Subsequent to our order dated 19th April, 2018, the State of Maharashtra has appointed a civil society member, i.e., Dr. Pramila Jargan, while Delhi has appointed the following:

1. Shri Ramesh Negi
2. Shri Harsh Mander
3. Shri Indu Prakash Singh
4. Pr. Secretary (UD)

List the matter on 16th August, 2018.

(SANJAY KUMAR-I)
AR-CUM-PS

(KAILASH CHANDER)
COURT MASTER

SUPREME COURT OF INDIA
RECORD OF PROCEEDINGS

Writ Petition(s) (Civil) No(s). 55/2003

E.R. KUMAR & ANR.

Petitioner(s)

VERSUS

UNION OF INDIA & ORS.
(FOR IMPLEADMENT)

Respondent(s)

WITH

W.P.(C) No. 572/2003 (PIL-W)
(FOR INTERIM DIRECTIONS)

Date : 22-03-2018 These matters were called on for hearing today.

CORAM :

HON'BLE MR. JUSTICE MADAN B. LOKUR
HON'BLE MR. JUSTICE KURIAN JOSEPH
HON'BLE MR. JUSTICE DEEPAK GUPTA

For Petitioner(s)

Mr. E.R. Kumar, Petitioner-in-person
Ms. Lakshmi, Adv.
Ms. Raveena Rai, Adv.
Ms. Aishwarya Dash, Adv.
Ms. Amita Joseph, Adv.Mr. Colin Gonsalves, Sr. Adv.
Mr. Aditya Srivastva, Adv.
Mr. Satya Mitra, Adv.Mr. Prashant Bhushan, AOR
Ms. Amita Joseph, Adv.
Mr. Aditya Shrivastav, Adv.For Respondent(s)
Union of IndiaMr. A.N.S. Nadkarni, ASG
Ms. V. Mohana, Sr. Adv.
Mr. Kailash Vasudev, Adv.
Ms. Sunita Sharma, Adv.
Ms. Rashmi Malhotra, Adv.
Ms. Sunita Rani Singh, Adv.
Mr. R.R. Rajesh, Adv.
Ms. Rukhmini Bobde, Adv.
Mr. B.V. Balaramdas, Adv.
Mr. M.K. Maroria, Adv.
Mr. Raj Bahadur, Adv.

Mr. Raja Chatterjee, Adv.

Uttarakhand

Mr. Jatinder Kumar Bhatia, AOR
Mr. Ashutosh K. Sharma, Adv.

A&N Islands

Mr. Bhupesh Narula, Adv.
Mr. K.V. Jagdishvaran, Adv.
Mrs. G. Indira, AOR

Puducherry

Mr. V.G. Pragasam, Adv.
Mr. S. Prabu Ramasubramanian, Adv.
Mr. S. Manuraj, Adv.

Mr. Rajvinder Singh, Adv.
Mr. Hitesh Kumar Sharma, Adv.
Mr. T.V. Talwar, Adv.

Mr. P. Venkat Reddy, Adv.
Mr. Prashant Tyagi, Adv.
For M/s Venkat Palwai Law Ass.

Mr. Adarsh Upadhyay, AOR

Mr. Aruneshwar Gupta, AOR

Mr. Sunil Fernandes, AOR

Ms. Kaveeta Wadia, AOR

Ms. Pragati Neekhara, AOR

Ms. A. Subhashini, Adv.

Mr. Avijit Bhattacharjee, AOR

Mr. Binay Kumar Tiwari, Adv.
Mr. Hitesh Kumar Sharma, Adv.
Mr. Dipak Namdhari, Adv.
Mr. B. S. Banthia, AOR

UPON hearing the counsel the Court made the following

O R D E R

Subsequent to our order dated 10.01.2018, "we are glad to note that there is agreement between the petitioners and the Union of India with regard to setting up of the Committees as proposed by the Union of India in its affidavit of 12.12.2017. "

In an affidavit filed today by Mr. Y.S. Awana, Deputy Secretary to the Government of India, Ministry of Housing and Urban Affairs, a list has been furnished as Annexure A-6 giving the nomination for the State Level Committee for monitoring progress of Shelters for Urban Homeless as informed by the State / Union Territory and as suggested by the petitioner.

We are glad to note that the petitioner in person, learned counsel for the petitioners and the learned ASG appearing on behalf of the Union of India are agreeable to all the names mentioned in Annexure A6. Accordingly, the State Level Committee, as agreed to, by all the parties is as follows:-

		(Retd.) Chief Secretary, Govt. of Sikkim	and Housing Deptt.	Director, Voluntary Health Association of Sikkim, Tadong	Director, Voluntary Health Association of Sikkim, Tadong
28.	Tamil Nadu	Dr. N Sundaradevan, I.A.S. (Retd.)	Principal Secretary to Government, Municipal Administration & Water Supply Department, Chennai-9	Ms. Vanessa Peter, Policy Researcher, Information & Resource Centre for the Deprived Urban Communities (IRCDUC), Chennai-31	Ms. Vanessa Peter
29.	Telangana	Dr. Rajiv Sharma, IAS, The Hon'ble Chief Adviser, Govt. of Telangana	Principal Secretary (MA&UD), Govt. of Telangana	Shri Anjaneyulu Madduluri, Regional Manager, Action Aid NGO	Shri Anjaneyulu Madduluri
30.	Tripura	Shri G.K. Rao (Retd.), Ex- Chief Secretary, Tripura	Principal Secretary, UD Deptt.	Mrs. B. Maitra, Secretary, Chetana, Agartala	Mrs. B. Maitra
31.	Uttarakhand	Shri N. Ravishankar, I.A.S (Retd.), former Chief Secretary, Uttarakhand	Principal Secretary/Secretary, Urban Development Department, Government of Uttarakhand.	Dr. J. N. Kalhan, Vice Chairman, Doon Shelter Society for the Homeless, Dehradun	Prem Pancholi
32.	Uttar Pradesh	Shri Balvinder Kumar, I.A.S. (Retd.)	Chief Secretary, Urban Development and Urban Employment and Poverty Alleviation Deptt. Govt of Uttar Pradesh	Shri Vinod Kumar Yadav, Progressive Foundation	Sandeep Khare
33.	West Bengal	Shri Sutirtha Bhattacharya, I.A.S. (Retd.)	Secretary, Urban Development & Municipal Affairs Deptt. Govt. of West Bengal	Authorized representative of Ramkrishna Mission	Anuradha Talwar

There are 8 States / Union Territories that have not yet made any suggestion for constitution of the State Level Committee. We make it clear that where no name has been given in Annexure A6, the name should be supplied by their State Government / UT Administration within two weeks from today.

However, this will not preclude the Committees set up by today's order from carrying out their functions with immediate effect so that urban homeless can be provided some shelter. Housing is a basic need for all.

Since the Committees have been set up at the instance of the Central Government, for the benefit of the State Government / UT Administration, the State Government will ensure that all facilities are made available to the Members of the Committee in accordance with the DDU NULM scheme; including transportation etc.

Learned counsel for the petitioner has handed over in Court suggested guidelines and the role of the State Level Monitoring Committee for urban homeless shelters. Learned ASG may have a look into it.

List the matter on 19.04.2018.

(MEENAKSHI KOHLI)
COURT MASTER

(KAILASH CHANDER)
COURT MASTER

Status of Shelter for Urban Homeless (SUH) under NULM in Compliance of the Road Map on Shelter for of the State, as on date

●Total 43● shelters were sanctioned by the State Level Project Sanction Committee of SUH in 39 Urban Local Bodies. Out of these 38 shelters, construction of 8 shelters is completed (out of which 6 shelters are functional), 20 shelters are under construction in various stages, and 10 shelters are in Tender process. Detail status of each shelter is attached herewith as **Annexure-I**

Some glimpses of under construction shelters at different ULB are given below




Under construction SUH at Arambag Municipality



SUH under construction at Uttarpara Municipality



SUH under construction at Habra Municipality

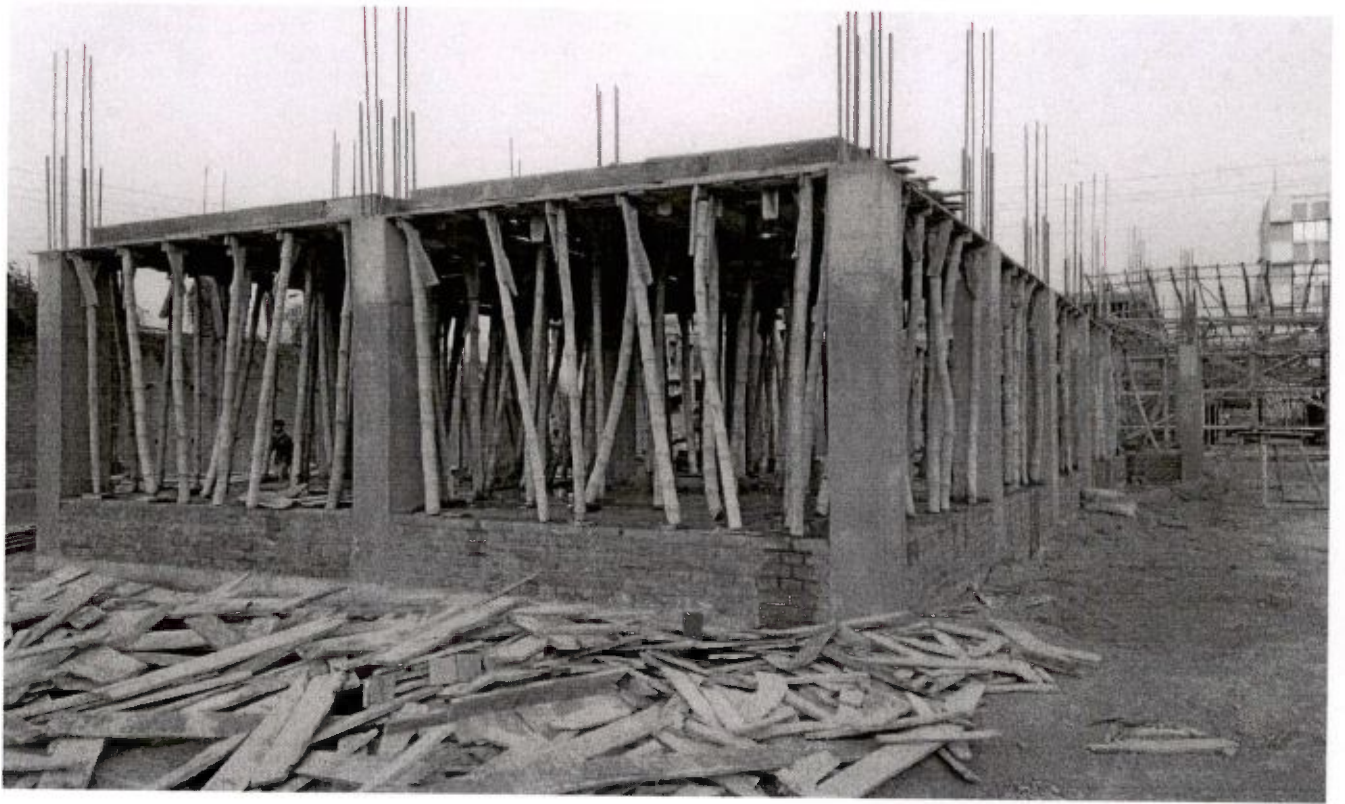

SUH under construction at Berhampore Municipality



SUH under Construction at Rajpur Sonarpur Municipality

In addition to the above it may be mentioned that 2 proposals have been received from Birnagar Municipality & Beldanaga Municipality and will be approved in the next meeting of Project Sanction Committee (PSC) of SUH. Further 6 proposals are under pipeline of DPR preparation. Two existing buildings are identified at two different ULB (Ranaghat & Seerampore) for shelter. Beyond these three lands have been identified at different ULB (Kamarhati Municipality, New Barrackpore, Champdany, Nalhati & Ghatal Municipality) for construction of new shelter unit.



File No.M-13/23/2017-UPA-II Section (EFS-9026963)

Government of India

Ministry of Housing & Urban Affairs

(UPA-II Division)

Nirman Bhawan, New Delhi

Dated: 18.12.2017

To

The Mission Director
State Urban Livelihoods Mission
All States/UTs

Subject: Writ Petition (C) No.55 of 2003 with W.P. (C) 572 of 2003 of Supreme Court of India in the matter of E.R. Kumar & ANR. Vs Union of India & ORS – reg.

Sir/Madam,


I am directed to refer to order dated 13.12.2017 (copy enclosed) passed by Hon'ble Supreme Court during hearing of the aforesaid matter wherein the following direction has been given for Union of India regarding the document prepared by the State of Haryana:

"The document prepared by the State of Haryana may be handed over to the Union of India for circulating to other States so that they may derive some knowledge, learning and assistance from the document."

2. In pursuance of the above observations of the Hon'ble Supreme Court, the affidavit dated 07.12.2017 of Government of Haryana in the above matter is hereby being forwarded for your perusal and further necessary action.

Encl: As above.

Yours faithfully,

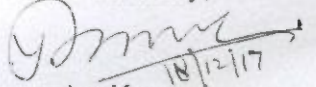
(Surender Kumar)

Under Secretary to the Govt. of India

Ph. 23061185

SUPREME COURT OF INDIA
RECORD OF PROCEEDINGS

Writ Petition(s) (Civil) No(s). 55/2003

E.R. KUMAR & ANR.

Petitioner(s)

VERSUS

UNION OF INDIA & ORS.
(FOR ON IA 1/2014 FOR IMPLEADMENT)
WITH
W.P.(C) No. 572/2003 (PIL-W)
(FOR ON IA 1/2003 FOR INTERIM DIRECTIONS)

Respondent(s)

Date : 13-12-2017 These matters were called on for hearing today.

CORAM :

HON'BLE MR. JUSTICE MADAN B. LOKUR
HON'BLE MR. JUSTICE DEEPAK GUPTA

For Petitioner(s)

Mr. E.R. Kumar, Petitioner-in-person
Ms. Raveena Rai, Adv.Mr. Colin Gonsalves, Sr. Adv.
Mr. Aditya Srivastva, Adv.
Mr. Satya Mitra, Adv.Mr. Prashant Bhushan, AOR
Mr. Amiy Shukla, Adv.
Mr. Shakti Vardhan, adv.
Ms. Amita Joseph, Adv.
Mr. Aditya Shrivastav, Adv.For Respondent(s)
Union of IndiaMr. A.N.S. Nadkarni, ASG
Ms. V. Mohana, Sr. Adv.
Mr. Kailash Vasudev, Adv.
Ms. Sunita Sharma, Adv.
Ms. Rashmi Malhotra, Adv.
Ms. Sunita Rani Singh, Adv.
Mr. R.R. Rajesh, Adv.
Ms. Rukhmini Bobde, Adv.
Mr. B.V. Balaramdas, Adv.
Mr. M.K. Maroria, Adv.
Mr. Raj Bahadur, Adv.Signature Not Verified
States of
Chhara Pradesh
Date: 20/12/14
15:35:58
Reason: —Mr. Guntur Prabhakar, Adv.
Ms. Prerna Singh, Adv.

Arunachal Pradesh	Mr. Anil Shrivastav, AOR Mr. Rituraj Biswas, Adv.
Assam	Mr. Shuvodeep Roy, Adv.
Bihar	Mr. M. Shoeb Alam, Adv. Ms. Fauzia Shakil, Adv. Mr. Ujjwal Singh, Adv. Mr. Mojahid Karim Khan, Adv.
Chhattisgarh	Mr. Jugal Kishore Gilda, Adv. Gen. Mr. Aniruddh P. Mayee, Adv. Mr. Chirag Jain, Adv.
Gujarat	Ms. Hemantika Wahi, AOR Ms. Jesal Wahi, Adv. Ms. Puja Singh, Adv. Ms. Shodhika Sharma, Adv.
Haryana	Mr. Tushar Mehta, ASG Mr. Anil Grover, AAG Mr. Dinesh Chander Yadav, AAG Mr. Noopur Singhal, Adv. Mr. Sanjay Kumar Visen, Adv.
H.P.	Mr. D.K. Thakur, AAG Mr. Shariq Ahmed, Adv. Mr. V.K. Sharma, Adv.
J&K	Mr. M. Shoeb Alam, Adv. Ms. Fauzia Shakil, Adv. Mr. Ujjwal Singh, Adv. Mr. Mojahid Karim Khan, Adv.
Jharkhand	Mr. Tapesh Kumar Singh, AOR Mohd. Waquas, Adv. Mr. Aditya Pratap Singh, Adv. Mr. Jayesh Gaurav, Adv. Mr. Gopal Prasad, Adv.
Karnataka	Mr. V.N. Raghupathy, AOR Mr. Parikshit P. Angadi, Adv. Md. Apzal Ansari, Adv.
Kerala	Mr. Nishe Rajen Shonker, Adv. Ms. Anu K. Joy, Adv. Mr. Reegan S. Bec, Adv.
Madhya Pradesh	Mr. Saurabh Mishra, AOR
Maharashtra	Mr. Kunal Cheema, Adv. Mr. Nishant R. Katneshwarkar, Adv.

Manipur	Mr. Leishangthem Roshmani Kh., Adv. Ms. Maibam Babina, Adv.
Meghalaya	Mr. Ranjan Mukherjee, Adv. Mr. Subhro Sanyal, Adv.
Mizoram	Mr. P.V. Yogeswaran, Adv.
Nagaland	Mrs. K. Enatoli Sema, Adv. Mr. Edward Belho, Adv. Mr. Amit Kumar Singh, Adv. Mr. K. Luikang Michael, Adv. Mr. Z.H. Isaac Haiding, Adv.
Odisha	Mr. Shibashish Mishra, Adv.
Punjab	Ms. Uttara Babbar, Adv. Ms. Akanksha Choudhary, Adv. Ms. Bhavana Duhoon, Adv.
Rajasthan	Mr. S.S. Shamshery, Adv. Mr. Amit Sharma, Adv. Mr. Ankit Raj, Adv. Ms. Indira Bhakar, Adv. Ms. Ruchi Kohli, Adv.
Sikkim	Ms. Aruna Mathur, Adv. Mr. Avneesh Arputham, Adv. Ms. Anuradha Arputham, Adv. Ms. Simran Jeet, Adv. for M/s Arputham Aruna & Co.
Tamil Nadu	Mr. B. Vinodh Kanna, Adv. Mr. A. Sriram, Adv.
Tripura	Mr. Gopal Singh, Adv. Mr. Rituraj Biswas, Adv.
Uttar Pradesh	Mr. Ratnakar Dash, Sr. Adv. Mr. Rajeev Kumar Dubey, Adv. Mr. Kamleendra Mishra, Adv.
West Bengal	Mr. A.K. Ganguli, Sr. Adv. Mr. Chanchal Kr. Ganguli, AOR Mr. Raja Chatterjee, Adv. Mr. Runa Bhuyan, Adv.
Uttarakhand	Mr. Jatinder Kumar Bhatia, AOR Mr. Ashutosh K. Sharma, Adv.
A&N Islands	Mr. Bhupesh Narula, Adv. Mr. K.V. Jagdishvaran, Adv.

Puducherry

Mrs. G. Indira, AOR

Mr. V.G. Pragasaam, Adv.

Mr. S. Prabu Ramasubramanian, Adv.

Mr. S. Manuraj, Adv.

Mr. Rajvinder Singh, Adv.

Mr. Hitesh Kumar Sharma, Adv.

Mr. T.V. Talwar, Adv.

Mr. P. Venkat Reddy, Adv.

Mr. Prashant Tyagi, Adv.

For M/s Venkat Palwai Law Ass.

Mr. Adarsh Upadhyay, AOR

Mr. Aruneshwar Gupta, AOR

Mr. Sunil Fernandes, AOR

Ms. Kaveeta Wadia, AOR

Ms. Pragati Neekhara, AOR

Ms. A. Subhashini, Adv.

Mr. Avijit Bhattacharjee, AOR

Mr. B. S. Banthia, AOR

UPON hearing the counsel the Court made the following

O R D E R

State of Uttar Pradesh

We have seen the additional affidavit filed on behalf of State of Uttar Pradesh. From a bare reading of the affidavit, it is quite clear that the State of Uttar Pradesh will be unable to provide shelter to the urban homeless and implement the Deendayal Antyodaya Yojana - National Urban Livelihood Mission.

It is suggested by the Union of India in its affidavit dated 12.12.2017 that it may be appropriate if a two member Committee is appointed in each State (presumably this includes the State of

U.P.) to deal with the issues relating to urban homeless and implementation of the Mission.

It is also suggested by the Union of India in its affidavit that the expenditure may be met from the Deendayal Antyodaya Yojana - National Urban Livelihood Mission under 'Administration and Other Expenses' for which the Ministry of Housing and Urban Affairs will issue separate instructions to States / UTs about enhancing the provisions under this beyond the 2% limit of expenditure to meet the requirement.

It is further stated by the Union of India in its affidavit that a special audit has been directed on the utilization of funds by the State of U.P. under the Deendayal Antyodaya Yojana - National Urban Livelihood Mission. We hope the Union of India will carry forward the special audit.

In view of the additional affidavit filed by the State of U.P. and the additional affidavit filed by the Union of India, we would require the presence of the Chief Secretary of the State of U.P. as well as the Principal Secretary (AWAS) on the next date of hearing. We direct accordingly.

Learned counsel appearing for the State of U.P. has requested for exemption of the presence of the Chief Secretary of the State of U.P.

His request is emphatically declined.

State of Haryana

Learned ASG appearing for the State of Haryana has placed on record a Vision Document - Shelters for urban homeless in Haryana

along with Roadmap for shelters for urban homeless across the State of Haryana.

We have glanced through this document and there does not seem to be any *prima facie* objection to this document. However, it is stated by the learned ASG that any further reasonable suggestions given by the petitioner or by anybody else will certainly be considered and implemented, wherever practicable.

With regard to tentative time-lines for refurbishment / construction of existing / new night shelters and conducting of survey for the identification of urban homeless persons, it is submitted by the learned ASG that the time-lines will be adhered to and the completion of work will be done within a period of two years.

We may mention that the Union of India has already filed an affidavit which we have adverted to above while dealing with the State of U.P.. We will also consider appointing a Committee for the State of Haryana as suggested by the Union of India on the next date of hearing.

The Union of India has stated on affidavit that it will conduct a special audit on the utilization of funds under the Deendayal Antyodaya Yojana - National Urban Livelihood Mission with respect to the State of Haryana. We expect the Union of India to carry forward its commitment made in the additional affidavit.

The document prepared by the State of Haryana may be handed over to the Union of India for circulating to other States so that they may derive some knowledge, learning and assistance from the document.

State of West Bengal

Despite our order dated 24.11.2017, no affidavit has been filed by the State of West Bengal. It is submitted by learned counsel for the State of West Bengal that he would like to submit the affidavit across the Bar.

We decline to take this affidavit across the Bar since sufficient time was granted to the State of West Bengal to file a vision document and plan of action for implementing the Deendayal Antyodaya Yojana - National Urban Livelihood Mission. From the casual attitude of the State of West Bengal, it is apparent that it is not serious about implementation of the Mission.

Under the circumstances, we require the presence of the Chief Secretary of the State of West Bengal to explain how the State proposes to implement the scheme for urban homeless.

The setting up of a Committee as proposed by the Union of India in its additional affidavit will be considered on the next date of hearing. We hope a special audit will also be initiated by the Union of India in respect of the State of West Bengal as mentioned in the additional affidavit.

We expect the Union of India to give a progress report on the next date of hearing.

List the matter on 10.01.2018 at 2.00 pm.

(MEENAKSHI KOHLI)
COURT MASTER

(KAILASH CHANDER)
COURT MASTER

IN THE HON'BLE SUPREME COURT OF INDIA

(Civil Original Jurisdiction)

WRIT PETITION(S) (Civil) NO(s). 55 of 2003 with 572 OF 2003 (PIL-W)

IN THE MATTER OF:

E.R. KUMAR & ANR

.....Petitioner

Versus

Union of India & Ors.

.....Respondents

AFFIDAVIT ON BEHALF OF GOVT. OF HARYANA SUBMITTING VISION
DOCUMENT - A ROADMAP FOR SHELTERS FOR URBAN HOMELESS
ACROSS THE STATE OF HARYANA IN COMPLIANCE OF ORDER DATED 23-
11-2017 OF HON'BLE SUPREME COURT OF INDIA

INDEX

Sr. No.	Particulars	Pages
1.	Affidavit of Meenaxee Raj, HCS, Joint Director-cum-Deputy Secretary to Government of Haryana, Urban Local Bodies Department.	1-2

2. Annexure-R.I. Vision of Document

3-77

Place: Chandigarh.
Dated: -12-2017

(Meenaxee Raj)

Joint Director-cum-Deputy Secretary to Government of
Haryana, Urban Local Bodies Department

IN THE HON'BLE SUPREME COURT OF INDIA

(Civil Original Jurisdiction)

WRIT PETITION(S) (Civil) NO(s). 55 of 2003 with 572 of 2003 (PIL-W)

IN THE MATTER OF:

E.R. KUMAR & ANR

.....Petitioner

Versus

Union of India & Ors.

....Respondents

**AFFIDAVIT ON BEHALF OF GOVT. OF HARYANA SUBMITTING VISION
DOCUMENT - A ROADMAP FOR SHELTERS FOR URBAN HOMELESS
ACROSS THE STATE OF HARYANA IN COMPLIANCE OF ORDER
DATED 23-11-2017.**

I, Meenaxee Raj, HCS, Joint Director-cum- Deputy Secretary to Government of Haryana, Urban Local Bodies Department do hereby solemnly affirm and declare that in my official capacity, I am competent to swear the instant affidavit and declare as per the record made available, as under:

1. That this Hon'ble Court vide order dated 23.11.2017 directed the State of Haryana to file a road map or vision document for the implementation of scheme of shelters for urban homeless.
2. That the State has studied the system of Delhi and Karnatka and prepared a vision document which is attached herewith as ANNEXURE R-1.
3. That sincere efforts are being made to provide shelter to urban homeless people of the State and the State remains totally committed to the cause.

Place: Chandigarh
Dated: 7-12-2017

Meenaxee Raj, HCS
Joint Director-cum- Deputy Secretary, Haryana,
Chandigarh.

VERIFICATION:


Verified that the contents of paras 1 to 3 of the above affidavit are true and correct to my knowledge and belief the same has been prepared on the basis of information drawn from official record. No part of it is false and nothing material has been concealed therefrom.

Place: Chandigarh
Dated: 7-12-2017

Meenaxee Raj, HCS
Joint Director-cum- Deputy Secretary, Haryana,
Chandigarh.



Signature
Meenaxee Raj

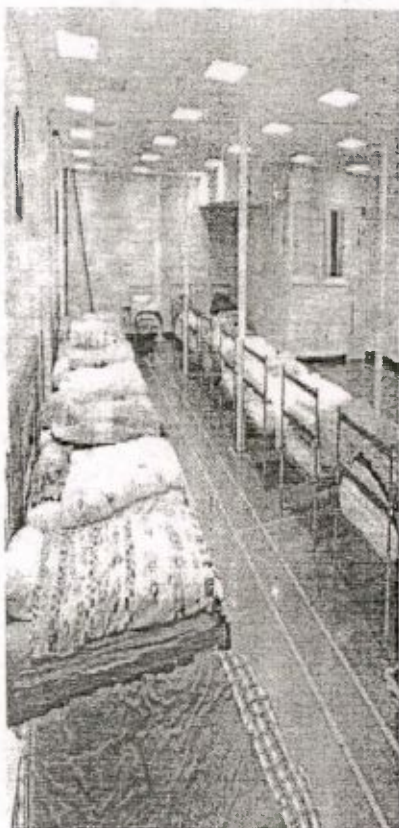

**Roadmap for Shelters for
urban homeless across the
State of Haryana**

**Vision
Document-
Shelters for
urban
homeless in
Haryana**

Chapter No.	Description	Pages
1	Background	1
2	Objective	1
3	Survey	2-5
4	Projections	5-9
5	Plan of Action	9-10
6	Location of Shelter	10
7	Design of Shelter	10-11
8	Management and Monitoring	11-13
9	Current Scenario	13-13
10	Main Observations	13-13
11	Sustainability of Solution	14-15
12	Involvement of Charitable/Religious/ Corporate Houses	15-15
13	Role of NGOs	15-15
14	Facilities at the shelter	15-15
15	Linkages with Entitlement	16-16
16	Operation and Management of Shelter	16-17
Annexure:		
Annexure-I		18-21
Annexure-II		22
Annexure-III		23-24

1. BACKGROUND:

Homelessness is a worldwide phenomenon, which gets aggravated with Socio-economic imbalance and rapid urbanization. It is one of the worst kinds of social vulnerability that exposes homeless to all kinds of deprivation and exploitation. Homelessness and migration have strong linkages. Normally poor resist migration outside their villages or habitats because of fear of unknown and lack of support system. Typically poor and marginalized migrate only when their survival is at stake. It is more of the push rather than pull factor that leads to migration of poor. The migration is triggered by floods, draught, calamities, conflicts, poor governance and serious social discords. Majority of these migrants end up as homeless on the streets and pavements. A significant proportion of homeless are children, adolescents, women, senior citizens, drug dependents, mentally ill and destitute. This section of homeless is quite similar to what is seen in the economically developed countries.

- » The government of Haryana is committed to the formulation of appropriate policies and strategies to achieve tangible results while addressing the challenges of urban homeless, and promoting a greater national and local ownership of the outcomes of joint operations in related sectors.

The Government through survey partner M/s Zaclon India Pvt. Ltd. would identify the reasons which lead to homelessness of such identified homeless population and formulate a framework to ensure availability of permanent shelters including the basic infrastructure facilities like water supply, sanitation, safety and security. Team of experts will also disseminate information among the urban homeless about welfare schemes launched by the Centre and State Government. The action plan in this report have been designed in a way to support the implementation of these crucial frameworks creating new opportunities for partnerships and ownership.

2. OBJECTIVE:

Under the proposed survey, the government will identify places or clusters with urban homeless population besides identifying town-wise population of urban homeless families in the state.

Ensure availability and access of the urban homeless population to permanent shelters including the basic infrastructure facilities like water supply, sanitation, safety and security.

The survey is to provide the Department with a vision for the future in the form of a formal statement that addresses how individuals, youth, and families experiencing homelessness can be better served through the coordinated administration of Departmental resources.

- 2.1. Cater to the needs of especially vulnerable segments of the urban homeless like the dependent children, aged, disabled, mentally ill and recovering gravely ill, by creating special sections within homeless shelters and provisioning special service linkages for them.

identity, financial inclusion, education, affordable housing etc. for homeless populations.


- 2.3. Formulate structures and framework of engagement for development, management and monitoring of shelters and ensuring basic services to homeless persons, by state and civil society organizations including homeless collectives.

3. **Survey of urban homeless:**

- 3.1 The Government of Haryana took the issue of welfare of urban very seriously and conducted 1st survey during 2010 through District Red Cross Societies for the identification of urban Homeless families/population. As per that survey, there were 1633 urban homeless families constituting 5491 urban Homeless population in the State. Thereafter, in a meeting held on 10-02-2011 under the chairpersonship of the then Chief Secretary, Haryana, it was deliberated that the data of urban homeless survey (conducted on the night of 28.02.2011) of Census Department would be available after one year or so, but the State was keen to make immediate staying and food arrangements for urban homeless/population. As such, it was decided that in order to get the latest figures of urban homeless population in similar fashion as that of Census Department, the exercise for enumeration of urban homeless/houseless population would be carried out by the office of Deputy Commissioner through District Red Cross Society on the night of 07.03.2011 to update the lists of Urban Houseless families/persons. As per latest report of survey conducted in March-2011, there were 2126 urban homeless families constituting 6107 urban homeless population in the State. However, the Census Department has provided the 23/89 number of homeless in the State.

The survey will be divided into three phases which include planning phase where each ULB may be divided into smaller, more compact zones in line within the administrative set-up of the ULB. Teams deployed depending on size and population of the zones or ward clusters. Each team would comprise ten persons for the field survey. In addition, a team of two data entry operators and analysis specialists would be attached to each team. The second phase include field survey, mapping and need assessment. Field survey will commence from 8 pm to at least 2 am, as homeless people can usually be identified and contacted at this time.

The next step is Resource Mapping exercise. The resources that this phase of the survey seeks to identify in consultation with the Municipal Commissioner of concerned ULB are existing shelters, unutilized or under-utilized government buildings that can be possibly redeployed as shelters after

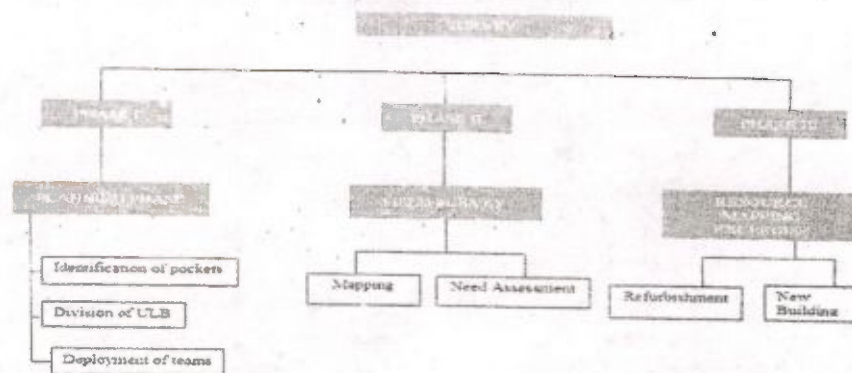

3.2

Survey strategy:

Identification of town wise/ cluster of Urban Homeless and uniform procedure for conducting survey for identification of urban homeless families/persons.

- With the help of Commissioners/Executive Officers/ Secretaries/ CPOs in Municipal Corporations, Councils, Committees, the pockets of homeless people have been identified.
- Also the population census chart which determines the population of that particular Corporation, Committee & Councils would be taken into account.
- Vulnerable places such as on the roadside, pavements, in hump-pipes, under fly-overs, bridges, staircases, or in the open, construction sites, place of work, in temples, mandaps, railway platforms and bus station.

3.3

In this direction the survey agency has already taken the following steps:

- 3.3.1 **Manpower Engagement:** The survey agency M/s Zaclon India Ltd. has deployed multiple surveyors/volunteers as per the geographical locations in many of the towns. The survey agency provided three days training to the volunteers/ surveyors related with survey, campaigning, operating the mobile application to the surveyors. The distribution of surveyors according to the populations is as follows:

Town	Surveyors Required	Number of Town	Total
Town having population above 3 lakh	8	10	80
Town having population above 0.50 lakh but less than 3 lakh	18	6	108
Town having population above 0.15 lakh but less than 0.50 lakh	52	2	104
Town having million plus population	20	2	40





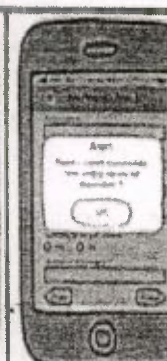
- **Role of surveyors:**


This surveyors will collect the data of the urban homeless people on Android mobile application. The user interface to enter details and capture photographs will be given in the form of android mobile application to every surveyor.

- Three day rounds of campaigning in Municipal Corporation, Municipal Council & Committees
- People were aware and abreast of the survey to happen. These 3 days campaigning will be in the form of print media and audio media. These campaigning will help the surveyors to survey properly.

3.3.2 Formation of MIS system: The data collected by the surveyor on the mobile application will be collected on the web portal and town wise analysis of urban homeless family members as well as individual will be created. The live wires of the application is shown below

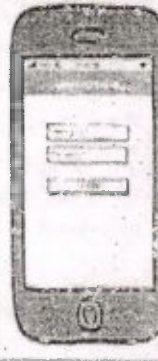- **Working Model of Application**

				
Surveyors will log-in name and password to start working on survey APP	The surveyor will select the district, Town and start putting the details	With the help of Geo-Tag present address will show by it-self. This in turn will help district leader to track the movements of surveyors.	Several drop-outs will come as to save the time of surveyors and help in filling-up the fields.	Details of dependent will automatically come under independent member.

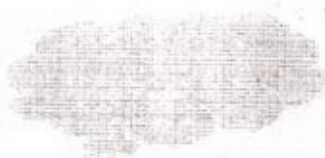

7/

Slogans on Flex

Auto Media Campaign

3.3.4 Analyzing the data and prepare town-wise report.

The survey agency by analyzing the survey data, will submit the town-wise report about the status of urban homeless population. The report will provide the data about status of education level, skill level, health status, reasons for their homelessness.

3.3.5 Identification of suitable sites/ existing night shelters/abandoned buildings for refurbishment or construction of new permanent Shelters for urban homeless in following way:

There are currently 103 night shelters in the state having the bed capacity of 3086 persons. Out of the 103 night shelters being run across the state, 29 are being run by District Red Cross Society, 46 by Municipal Bodies, 01 by Women & Child Welfare Department, Haryana, 01 by Indian Railway and 26 by NGOs/ Religious/Charitable organizations. Based on the survey reports, the survey agency will further identify the town wherein actually Shelters for urban homeless are required to be set up on priority. The survey agency will study the facilities in these existing night shelters, identify the night shelters, which can be refurbished on the lines of "Shelter for Urban Homeless (SUH)" scheme guidelines. The survey agency will also prepare the estimates/project proposals by proposing therein the services/facilities to be created by refurbishing these night shelters.

3.3.6 Preparation of Project/ Proposal for construction of permanent Shelter(s) (including working drawings/ plans along-with estimates of construction, based on HSR/ SOR, Operation & Maintenance cost etc.) and getting them approved from Central Appraisal Agency (i.e. HUDCO etc.) and State Project Sanctioning Committee (PSC).

Further, based on the survey reports, the survey agency will further identify the town wherein actually Shelters for urban homeless are required to be set up on priority and requirement of more Shelters for urban homeless (including for women, old persons, children, transgender, etc.) and requirement cannot be met from refurbished Shelters. The survey agency will also identify the land/sites for construction of new permanent Shelters for Urban Homeless. The survey Agency will also prepare project proposal (including estimates, designs) for the proposed construction.

4. Projections

- As per the report based on census 2011, we project that Gurugram being the largest district of the state must be having approx. 4000 homeless persons without any shelter. After Gurugram

• Homeless urban population predictions

The Government of Haryana taken the issue of urban homeless very seriously and in a meeting held on 10-02-2011 under the chairpersonship of the then Chief Secretary, Haryana, it was deliberated that the data of urban homeless survey (conducted on the night of 28.02.2011) of Census Department would be available after one year or so, but the State was keen to make immediate staying and food arrangements for urban homeless/population. As such, it was decided that in order to get the latest figures of urban houseless population in similar fashion as that of Census Department, the exercise for enumeration of urban homeless/houseless population would be carried out by the office of Deputy Commissioner through District Red Cross Society on the night of 07.03.2011 to update the lists of Urban Houseless families/persons. As per latest report of survey conducted in March-2011, there were 2126 urban homeless families constituting 6107 urban homeless population in the State. However, the Census Department has provided the 23789 number of homeless in the State. The State has adopted the figures of Census-2011 and efforts are being made to create shelters/night shelters for providing proper shelter facilities to 23789 urban homeless population.

Keeping in the report submitted by the Committee constituted by Hon'ble Supreme Court and directions passed in CWP No.

55 of 2003, the State of Haryana has decided to carry out fresh survey for the identification of urban homeless in all the 29 towns of Haryana. Based on this survey report, the Shelters for urban homeless in different town will be refurbished /constructed.

The survey agency based on preliminary studies has projected 23,906 homeless members and 4781 homeless families in all districts of Haryana and worked out the projected requirement.

Total temporary night shelters requirement

DISTRICT	URBAN HOMELESS	TEMPORARY SHELTER- PROJECTED
AMBALA	1,341	1
BHIWANI	854	2


District	Urban Homeless
Ambala	1,455
Bhiwani	818
Fatehabad	3,701
Fatehabad	237
Gurgaon	3,902
Hisar	1,284
Jhajjar	378
Jind	1,127
Kaithal	581
Karnal	1,084
Kurukshetra	1,929
Mewat	968
Palwal	260
Panchkula	1,296
Panipat	317
Rewari	584
Rohtak	1,761
Sirsa	1,397
Yamuna	828
Nagar	

GURGAON
HISAR
JHAJJAR
JIND
KAITHAL
KARNAL
KURUKSHETRA
MEWAT
PALWAL
PANCHKULA
PANIPAT
REWARI
ROHTAK
SIRSA
YAMUNA NAGAR

1,074
3,001
2,614
378
1,092
354
1,084
1,929
1,451
252
221
508
851
1,659
1,377
828

2
9
1
3
1
1
5
4
2
2
1
5
2
8
2
2


Temporary Shelters

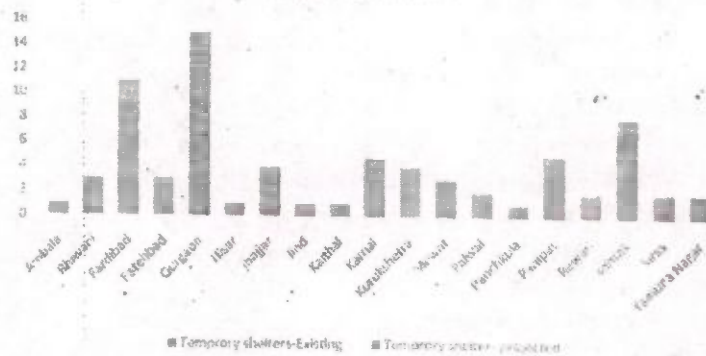

• Total Permanent night shelters requirement

DISTRICT	PERMANENT NIGHT SHELTERS -EXISTING	PERMANENT NIGHT SHELTERS -PROJECTED
AMBALA	2	
BHIWANI	3	11
FARDIBAD	3	6
FATEHBAD	2	39
GURGAON	3	9
HISAR	2	36
JHAJJAR	2	24
		2

KAITHAL	2	4
KARNAL	2	3
KURUKSHETRA	9	10
MEWAT	3	10
PALWAL	7	10
PANCHKULA	5	1
PANIPAT	6	1
REWARI	3	5
ROHTAK	4	13
SIRSA	4	10
YAMUNA NAGAR	4	4

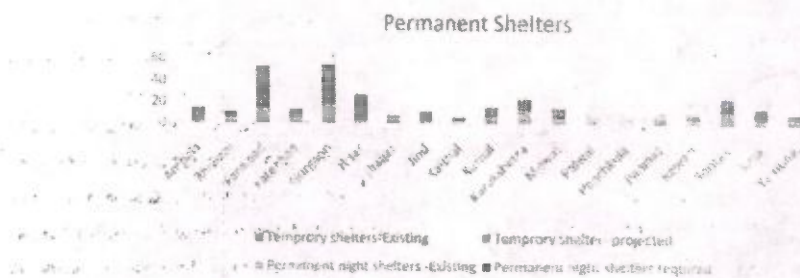

5. Plan of Action:

There are currently 103 night shelters in the state having the bed capacity of 3086 persons against total occupancy of 3306 during the month of December, 2016 as per the occupancy registers maintained. (Annexure-D)

5.1. Temporary night shelters

There are 103 existing Night shelters with a bed capacity of 3086. The Night shelters have been visited by the Deputy Commissioner/Commissioner, Municipal Corporation of concerned town/district. Every possible effort has been made and are being made by the State Government. As an immediate measure, the State Government, with the view to help the Urban Homeless with the hard weather conditions, has decided to establish 30 number of portable cabins in eight towns by 31.12.2017. As per the data obtained from the occupancy registers from the Shelter Homes, the total occupancy of the existing night shelters is 3306

places where night shelters and proper signage have been put up. Out of 103 permanent shelters it is expected that 35 shelters would require refurbishment. However, since the census has given the figure of 23789, porta-cabins shelters will be installed as an interim measure.

5.2. Permanent shelters:

Out of existing 103 night shelters, 29 are being run by District Red Cross Society, 46 by Municipal Bodies, 01 by Women & Child Welfare Department, Haryana, 01 by Indian Railway and 26 by NGOs/Religious/Charitable organizations. The Deputy Commissioner of each district and Commissioner, Municipal Corporation has visited these night shelters to ensure the proper functioning of these night shelter for providing shelters to urban homeless during winter season. The survey agency has been assigned the work to assess the status of these night shelters and prepare the refurbishment proposal to make these night Shelters as permanent Shelters for Urban Homeless with requisite facilities. The survey agency has also been assigned work of identifying the land/site and preparation of project proposals for the constructions of permanent night shelters in different towns. The permanent Shelters for Urban Homeless will be constructed after assessing the actual requirement of Shelters on the basis of survey reports of ongoing survey.

5.3. Tentative time-lines for refurbishment/ construction of existing/new night shelters and conducting of survey for the identification of urban homeless persons.

Sr. No.	Description	Time-line
(1)	Survey process for the identification of urban homeless	
i.	Selection/deployment of enumerators and supervisors of conducting survey	25.09.2017
ii.	Identification/ earmarking of major places/ clusters of concentration of urban homeless in each town	30.11.2017
iii.	Conducting of survey in the night in all the towns	31.12.2017
iv.	Data entry of survey formats (in excel format)	31.01.2018
v.	Submission of compiled district-wise and State data (in soft and hard copies) to Head Office	31.01.2018
vi.	Review of data at State level	31.01.2018
(2)	Refurbishment of night shelters (out of existing 103night shelters)	
i.	Out of night shelters managed by ULBs	5-6 week
ii.	Out of night shelters managed by Red Cross or other autonomous bodies.	5-6 weeks
iii.	Identification of land/sites in Municipal Councils/ Committees	4 weeks
iv.	Identification of land/sites in Municipal Councils/ Committees	6 weeks
(3)	Receipt of proposals for refurbishment/ construction of new shelters	
9.	Invite proposals from the prioritized towns after identification of suitable existing night shelters/building for refurbishment of proposed shelter	8 weeks
	Invite proposals from the prioritized towns after identification of suitable sites for new construction proposed permanent Shelter	10 weeks
10.	Approval of Proposals by State Project Sanctioning Committee and Central Appraisal Agency (i.e. HUDCO, Chandigarh)	15-20 weeks
13.	Commencement of works	20-40 weeks
14.	Completion of works	78 to 104 weeks

6. LOCATION OFSHELTERS:

Location should be close to homeless concentrations and work sites as far as practicable.

stations, bus depots, terminals, markets, wholesale mandis (market yards) etc.. The location could be decided after mapping the concentration areas where homeless persons reside and work.

Systematic surveys would be undertaken in cities/towns by the local/municipal bodies so as to assess accurately the need for shelters at suitable locations. As far as possible, sites providing maximum convenience to the beneficiaries may be identified. While undertaking the survey and identifying beneficiaries, implementing agencies may involve civil society representatives.

The shelters should be permitted in residential, commercial, industrial and public and semi-public use zones, and should be allowed in other use zones also, on special permission by the planning authority/ urban local body. If need be, the Master plans may be suitably amended to permit construction of such shelters or special permission may be sought from the competent authority.

7. DESIGN OF SHELTERS:

For all the shelters, a space of 50 square feet per person will be taken as the minimum space to be provided. Under the component, construction of new shelters as well as refurbishing of existing buildings as homeless shelters will be allowed. Where existing infrastructure/public buildings are being used, suitable refurbishment may be done to meet requisite services/space requirement. For refurbishment and utilization of existing buildings as shelters, required Building Fitness Certificate shall be obtained from competent authorities. Permanent shelters may be built of concrete or durable and weatherproof alternate structures, with environmental friendly designs, rain water harvesting, solar heating/lighting facilities etc. For constructing new shelters, the State Governments may use innovative technologies. The standard design of for Shelter for urban homeless is attached at Annexure-I]

8. Management and monitoring:

8.1. Formation of Shelter Management Committee for each shelter.

As per Shelter for Urban Homeless (SUH), the state has notified following Shelter Management Committees (SMC):

8.1.1 Municipal Corporations:

Sr. No.	Designation	Membership
1	Commissioner, Municipal Corporation	Chairman
2	Joint Secretary, Municipal Corporation	Member
3	Sub-Divisional Magistrate	Member
4	City Magistrate	Member
5	Executive Officer	Member
6	Distt. Social Welfare Officer	Member
7	Any other member co-opted by the Chairman	Member
8	Members of local administration	Member

Sl. No.	Designation	Membership
1	Additional Deputy Commissioner of concerned department	Chairman
2	Sub-Divisional Magistrate	Member
3	City Magistrate	Member
4	District Social Welfare Officer	Member
5	Senior Medical Officer	Member
6	Executive Officer/Secretary	Member Secretary
7	Any other member co-opted by Chairman	Member

8.2. Constitutions of Executive Committees at State and Town level:

Further, as per NULM scheme guidelines, the State has constituted and notified various Executive Committees at State and towns level. The constitution of these committees is as under:

8.2.1. State level:

1.	Chief Secretary, Haryana, Chandigarh.	Chairman
2.	Additional Chief Secretary to Govt. of Haryana, Rural Dev. Department, Chandigarh.	Member
3.	Additional Chief Secretary to Govt. of Haryana, Food & Supplies Department, Chandigarh.	Member
4.	Additional Chief Secretary to Govt. of Haryana, Finance Department, Chandigarh.	Member
5.	Additional Chief Secretary to Govt. of Haryana, Technical Education Department, Chandigarh.	Member
6.	Additional Chief Secretary to Govt. of Haryana, School Education Department, Chandigarh.	Member
7.	Additional Chief Secretary to Govt. of Haryana, Public Works Department, Chandigarh.	Member
8.	Principal Secretary to Govt. of Haryana, Higher Education Department, Chandigarh.	Member
9.	Principal Secretary to Govt. of Haryana, Industrial Training & Vocational Education Department, Chandigarh.	Member
10.	Principal Secretary to Govt. of Haryana, Health Department, Chandigarh.	Member
11.	Additional Secretary to Govt. of Haryana, Labour & Employment Department, Chandigarh.	Member
12.	Additional Chief Secretary to Govt. of Haryana, Social Justice & Empowerment Department, Chandigarh.	Member
13.	Additional Chief Secretary to Govt. of Haryana, Industries Department, Chandigarh.	Member
14.	Principal Secretary to Govt. of Haryana, Urban Local Bodies Department, Chandigarh.	Member
15.	Principal Secretary to Govt. of Haryana, Housing Department, Chandigarh.	Member
16.	State Mission Director, National Rural Livelihood Mission (NRLM), Haryana, Panchkula	Member
17.	Convener, State Level Banker's Committee, Haryana, Chandigarh.	Member
18.	Representative of Ministry of Housing & Urban Poverty Alleviation, Govt. of India, New Delhi	Member
19.	Representative of Reserve Bank of India, Chandigarh.	Member

8.2.2. Municipal Corporations:

Sr. No.	Municipal Corporations	Membership
1	Commissioner, Municipal Corporation	Chairman
2	Officer in charge of NRLM	Member
3	Officer In-charge of Industry	Member
4	Officer In-charge of Module Employable Skills	Member
5	Chief Medical Officer	Member
6	District Social Welfare Officer	Member
7	Senior-most CE/SE/EE of PWD posted at the district	Member
8	Senior-most district level officer responsible for primary/secondary education	Member
9	District Supply Officer	Member
10	Representative of Bank (2)	Member
11	Representatives of SHGs/Federation (2)	Member
12	City Project Officer, NULM	Member

8.2.3. Municipal Councils/Committees

Sr. No.	Municipal Councils and Committees	Membership
1	Deputy Commissioner of concerned District	Chairman
2	Additional Deputy Commissioner, of concerned District.	Member
3	General Manager, District Industries Centre.	Member
4	Distt. Employment Officer	Member
5	Chief Medical Officer	Member
6	District Social Welfare Officer	Member
7	Executive Engineer PWD (B&R)	Member
8	District Education Officer	Member
9	District Food & Supply Officer	Member
10	Lead District Manager (Banks)	Member
11	Representatives of SHGs/Federation (2)	Member
12	City Project Officer, NULM	Member
13	Any other member(s) co-opted by the Chairperson	

9. Current scenario as per the survey conducted till date:

As per the survey conducted till date, it is observed that total 6969 homeless people are identified on completion of first stage. Kurukshetra district have recorded highest number of homeless counting to 622 till date. The town-wise brief details of survey at Annexure-III:

10. Following are the main observations that have been submitted by the survey team:

- Opening new shelters: The Urban Local Bodies, District Red Cross Societies and some civil society organizations are running the night shelters so as to provide shelter to homeless persons. These night shelters may be upgraded/refurbished on the lines of Shelter for Urban Homeless guidelines. This will result in creation of good capacity to accommodate the town urban homeless persons as well as floating population.
- Expansion of capacity of shelters: In Haryana, most of the urban homeless population is of floating nature. Based on survey reports, in those towns where the urban homeless population is comparatively is found higher, the efforts will be made to enhance the capacity of existing night shelters run by Urban Local Bodies and District Red Cross Societies. The upgradation/refurbishment of night shelters will be done strictly following the scheme guidelines.


welfare schemes (i.e. Health facility, cheap ration, Social security, skill training, bank loan) of different departments by dovetailing the scheme with SUH scheme.

- Shelters for special categories: Based on the data of ongoing survey, the separate shelters or separate space within the existing and proposed shelters for women, transgender, old people, sick, the disabled and children will be provided immediately.
- Management of shelters by Urban Local Bodies: The constitution of Shelter Management Committees (SMCs) has already been notified. All the existing and proposed night shelters shall be managed by the SMCs. The adequate number of care-taker will be placed in each shelter to take care of day to day activities.




There are many places, where land would not be available, the condemned Buses will be converted into Shelters for Urban Homeless

Haryana has 14 railway stations with visible homeless populations living in and around the stations, so more shelter homes should be made close to the railway stations. Also, the condemned Buses will be converted into Shelters for Urban Homeless with electricity and sewerage connections, and installing them in areas of cities where shelters are needed. Haryana must look into acquiring up to 14 coaches at least one coach at each railway station.

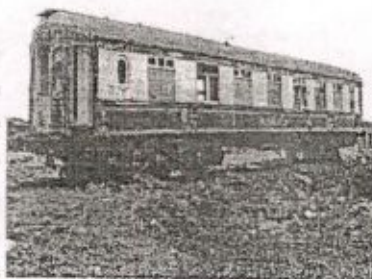

Homelessness has several complexities. In order to develop a comprehensive response, different aspects of homelessness needs to be understood. There are some generic needs and there are some specific needs for different categories of homeless citizens. On one hand there are homeless families, who have men, women and children having their social bonds intact, on the other hand there are patients suffering from severe mental illnesses and heavy drug abuse. Their problems are caused by complexities of the government and legal system, socioeconomic disparities, apathy from the civil society and deficiencies related to their own behavioral pattern. Hence, any comprehensive solution to the problem of homeless citizens will be through multi sector involvement and a positive partnership among the State Government, Civil Society and the homeless, themselves. Homeless children have additional dimensions related to their educational needs and other requirements. The generic/basic needs like Shelter, Food, Health, Safety and Identity etc. are linked to the basic survival and affect most of the homeless citizens."

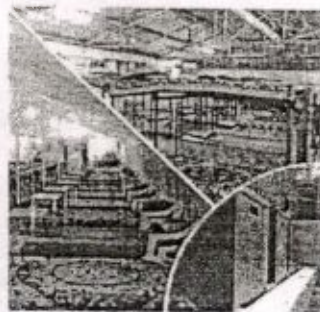

12. Involvement of Charitable/Religious/Corporate Houses:

The growing corporate sector can play an important role in not only mobilizing resources and money but also lending hand in service delivery. They can help in creating sensitivity and awareness among their employees. The State Government shall approach the HUDCO etc. to create a concerted response.

13. Role of NGOs/ Charitable/Religious/ Voluntary Organizations

Most of urban homeless population move from one place/ town to another place/ town and it is very tedious job of mapping, managing and analyzing data of such floating families/persons (urban homeless). The NGO/Voluntary/Religious/Charitable Organization may play following vital roles in identification, mapping/ updating data and managing the basic services for urban homeless population

14. FACILITIES AT THE SHELTERS

The shelters will be permanent, running through out the year; and open round the clock, because many homeless persons find work in the nights. Following facilities/amenities may be provided at the shelters for dignified living:

- a) Well ventilated rooms.
- b) Water arrangements (Potable drinking water and other needs) and sanitation.
- c) Adequate bathing & toilet facilities.
- d) Standard lighting for shelter.

FIRST AID KIT

- g) Pest and vector (mosquito) control
- h) Regular cleaning of blankets, mattresses and sheets, and maintenance of other services.
- i) Common kitchen/cooking space, necessary utensils for cooking and serving, cooking connection etc. gas
- j) Child care facilities for children by linking the shelter to the nearest Anganwadi Centers
- k) Facilitation for convergence with other services/entitlements.

15. LINKAGES WITH ENTITLEMENTS

Shelters will be a space for convergence and provisions of various entitlements of social security, food, education and health care systems. All homeless persons, in shelters should be given priority under various schemes, and government programmes. An illustrative list where such convergence is desirable is given below:

- o Identity Proof & Postal Address, Elector's Photo Identity Card (EPIC), etc.
- o Old age, widows and disability pensions
- o BPL cards, PDS ration cards, etc.
- o Bank or post office accounts
- o ICDS services
- o Admission to government schools
- o Rashtriya Swasthya Bima Yojana
- o Admissions to public hospitals for healthcare
- o Linkage to Rajiv Awas Yojana
- o Free Legal Aid

16. OPERATION & MANAGEMENT OF SHELTERS:

The operations and management of the shelters can be undertaken by ULBs or any other agencies identified by the ULBs such as:

- (i) Homeless persons' collectives
- (ii) Youth and Women's community based groups
- (iii) Universities and Institutions
- (iv) Unorganized workers' trade unions
- (v) NGOs and CSOs registered under the Societies Registration Act, 1860 and Trust Acts or other similar laws of the State Governments.
- (vi) Self Help Groups and committees recognized by the State govt/Urban Self Governments.
- (vii) Resident Welfare Associations
- (viii) Public/Private Sector Companies or Associations

These agencies may also facilitate orientation, training and identification of shelter staff.

A Shelter Management Committee (SMC) will be constituted with local ward member, ULB

shall supervise the day-to-day functioning of the Shelter.

Each shelter shall have the following minimum full time staff for looking after daily management, upkeep, cleanliness and discipline at the shelter:

- (i) One full time Manager .
- (ii) 3 Caregivers i.e. one caregiver for one shift of 8 hours

The staff may be engaged by the U/LB or resourced through agencies/institutions responsible for operating the shelters. For shelters with women inmates, minimum one woman caregiver should be given.

The salary cost for the above positions can be included in O & M cost of the project, however if more staff is required, then the U/LB/State Government may arrange for the funds from other sources.

The following registers will be maintained at all the Shelters--

- (i) Shelter Asset Inventory Book
- (ii) Accounts Register/Cash Book to monitor day to day expenditure & receipts
- (iii) Attendance Register
- (iv) Shelter Management Committee Meeting Register
- (v) Personnel Register with Salary Payment Details
- (vi) House Keeping & Maintenance Register
- (vii) Complaints and Suggestion Register

SUMMARY SHEET FOR THE NIGHT SHELTER WITH THE FACILITIES PROVIDED IN THE NIGHT SHELTER

Sr. No.	Town	Sr. No.	NAME OF NIGHT SHELTER	Capacity of Shelter	Total Occupancy during December-2016	Managed by Govt. or N.G.O. (Name of the NGO)
1	Ambala	1	APNA GHAR, RAM BAGH ROAD, NR. B.D. FLOOR MILL, AMBALA CANTT.	32	20	DISTRICT RED CROSS SOCIETY
		2	NAGAR SEWA SADAN, Nr. BUS STAND, AGGARSAIN CHOWK, AMBALA CITY	20	42	DISTRICT RED CROSS SOCIETY
		3	SHREE YADAV DHARAMSHALA, Nr. RAILWAY STATION, AMBALA CANTT	30	30	DISTRICT RED CROSS SOCIETY
		4	AHLUWALIA DHARAMSHALA, Nr. POLICE STATION, NARAINGARH	20	0	DISTRICT RED CROSS SOCIETY
2	Barara					
3	Naraingarh	5	AHLUWALIA DHARAMSHALA, NARAINGARH	25	1	DISTRICT RED CROSS SOCIETY
4	Bawanikhera	6	SETH MANIRAM KI DHARAMSHALA, BHAWANI KHERA	3	1	DISTRICT RED CROSS SOCIETY
5	Bhiwani	7	RAJIV GANDHI SAMUDAYIK KENDRA, BHIWANI	50	4	DISTRICT RED CROSS SOCIETY
6	Loharu	8	KEDIYAAN DHARAMSHALA, LOHARU	10	2	DISTRICT RED CROSS SOCIETY
7	Siwani	9	PUNJAB DHARAMSHALA, SIWANI	5	2	DISTRICT RED CROSS SOCIETY
8	CharkhiDadri					
9	Faridabad	10	RED CROSS BHAWAN, SECTOR 12, FARIDABAD	50	11	DISTRICT RED CROSS SOCIETY
		11	NASHA MukTI KENDRA, SECTOR 14, FARIDABAD	50	10	DISTRICT RED CROSS SOCIETY
		12	TEMP. RAILWAYS STATION, OLD FARIDABAD	50	88	DISTRICT RED CROSS SOCIETY
		13	UNDER BATA FLYOVER, NIT, FARIDABAD	200	550	DISTRICT RED CROSS SOCIETY
		14	NEW JANTA COLONY, NIT FARIDABAD	60	25	URBAN LOCAL BODY
		15	TEMP. CITY PARK BALLABGARH	30	9	URBAN LOCAL BODY
		16	NARI NIKETAN BODH VIHAR, NH-3, FARIDABAD	20	10	DISTRICT RED CROSS SOCIETY
		17	NEAR GENERAL BUS STAND, FARIDABAD	80	40	URBAN LOCAL BODY
		18	NEAR DABUA COLONY, FARIDABAD	40	65	URBAN LOCAL BODY
10	Bhuna	19	MC OFFICE, BHUNA	12	0	URBAN LOCAL BODY
11	Fatehabad	20	PANCHAYAT BHAWAN, FATEHABAD	8	0	DISTRICT RED CROSS SOCIETY
12	Ratia	21	COMMUNITY CENTER, BUDHLADHA ROAD, RATIA	50	12	URBAN LOCAL BODY
13	Tohana	22	MC TOHANA, TOHANA	10	30	URBAN LOCAL BODY
14	Farrukhnagar	23	MC F.NAGAR, OPPOSITE DHANKAR SCHOOL, F.NAGAR	6	13	URBAN LOCAL BODY
15	Gurugram	24	BHIM NAGAR, GURUGRAM	125	72	URBAN LOCAL BODY
		25	MATA SHEETLA MANDIR, GURUGRAM	80	45	URBAN LOCAL BODY
		26	COMMUNITY CENTER, GURUGRAM	90	65	URBAN LOCAL BODY
		27	IFFCO CHOWK, GURUGRAM	15	12	URBAN LOCAL BODY
		28	RAJIV CHOWK, GURUGRAM	15	10	URBAN LOCAL BODY
		29	RAILWAY STATION, GURUGRAM	15	8	URBAN LOCAL BODY
		30	RED CROSS COMPOUND, GURUGRAM	15	8	URBAN LOCAL BODY
16	Hailey Mandi	31	CHAUPAL, WARD NO. 11, HAILEY MANDI	20		URBAN LOCAL BODY
17	Pataudi					

Sr. No.	Town	Sr. No.	NAME OF NIGHT SHELTER	Capacity of Shelter	Total Occupancy during December-2016	Managed by Govt. or N.G.O. (Name of the NGO)
18	Sohna					
19	Barwala					
20	Hansi	32	N.S. HANSI, HANSI	30	8	URBAN LOCAL BODY
		33	BAJRANG ASHRAM, OLD ROAD TO UMRA ROAD HANSI GATE, HANSI	10	240	NGO
		34	TEMP. N.S. HANSI, HANSI	10	2	NGO
21	Hisar	35	SHIV DHARAMSHALA, HISAR	20	230	DISTRICT RED CROSS SOCIETY
		36	SANTI DEVI DHARAMSHALA, NEAR BUS STAND, HISAR, HISAR	10		DISTRICT RED CROSS SOCIETY
22	Narnaund					
23	Uklana					
24	Bahadurgarh	37	DeenBandhu Sir Chhotu RAM Dharamshala, Rohtak road, Bahadurgarh	50	45	DeenBandhu Sir Chhotu RAM SOCIETY
		38	Shri Bala Ji Hanuman mandir and Dharamshala, Railway Road, Bahadurgarh	25	12	SHIV MANDIR TRUST
		39	DevkaranDharamshala, Kath Mandi Road, Bahadurgarh	20	9	TRUST
		40	BandaveerBaragiDharamshalaNahra Nahri Road, Bahadurgarh	20	8	BandaveerBaragiDharamshala
25	Beri					
26	Jhajjar	41	RED CROSS BHAWAN, JHAJJAR	26	10	DISTRICT RED CROSS SOCIETY
		42	BUS STAND JHAJJAR	30	40	DISTRICT RED CROSS SOCIETY
27	Jind	43	OLD COURT, JIND	20	32	URBAN LOCAL BODY
28	Julana	44	AGGARWAL DHARAMSHALA, JULANA	10	24	URBAN LOCAL BODY
29	Narwana	45	PUBLIC DHARAMSHALA, NARWANA	20	0	NGO
30	Safidon	46	JAT BHAWAN NEAR HANSI BRANCH CHHOTU RAM COLONY, SAFIDON	20	10	JAAT DHARAMARTH SABHA
31	Uchana	47	NIGHT SHELTER, WARD NO.7, UCHANA	10	0	URBAN LOCAL BODY
32	Cheeka					
33	Kaithal	48	BALMIKI COMMUNITY CENTER, KAITHAL	100	10	URBAN LOCAL BODY
34	Kalayot	49	REHAN BASERA, KALAYAT	20	5	URBAN LOCAL BODY
35	Pundri	50	COMMUNITY CENTER, PUNORI		0	URBAN LOCAL BODY
36	Rajound					
37	Assandh	51	ZILA.BAL VIKAS BHAWAN, WARD NO 5, ASSANDH	6	0	ZILA BAL VIKAS BHAWAN
38	Gharaunda	52	PARJAPAT DHARAMSHALA, GHARAUNDA	6	0	URBAN LOCAL BODY
39	Indri					
40	Karnal	53	RED CROSS BUILDING, MINAR ROAD, KARNAL	50	15	URBAN LOCAL BODY
41	Nilokheri	54	PARSHURAM DHARAMSHALA, WARD NO 3, NILOKHERI	14	0	BRAHMA SABHA
42	Nissing	55	MC NISSING, NISSING	4	0	URBAN LOCAL BODY
43	Taraori					
44	Ladwa	56	Baba BansiwalaVridhAsharam, Ladwa	2	0	NGO
45	Pehowa	57	Mata BalaSundriMandir, Pehowa	6	0	NGO
		58	Aggarwal Dharamshala, Pehowa	2	0	NGO
46	Shahbad	59	VridhAsharam, Shahbad	2	2	NGO
47	Thanesar	60	MC Thanesar, Thanesar	50	0	URBAN LOCAL BODY

Sr. NO.	Town	Sr. No.	NAME OF NIGHT SHELTER	Capacity of Shelter	Occupancy during December-2016	Managed by Govt. or N.G.O. (Name of the NGO)
		61	Jat society, Thanesar	6	0	NGO
		62	Ror Society, Thanesar	6	0	NGO
		63	Haryana Brahman Dharamshala, Thanesar	6	25	NGO
48	Ateli	64	OFFICE BUILDING, AM ATELI MANDI	25	25	NGO
49	Kanina	65	MC KANINA, KANINA		0	URBAN LOCAL BODY
50	Mahendragarh					
51	Nangal Choudhary	66	RAMBHAVAN DHARAMSHALA, NANGAL CHOUDHARY	10	0	URBAN LOCAL BODY
52	Narnaul	67	NARNAUL HOSP	50	66	URBAN LOCAL BODY
		68	NARNAUL BUS STAND	50	232	URBAN LOCAL BODY
53	Ferozepurjirk			10	0	URBAN LOCAL BODY
54	Nuh	69	Community Center in MC Office Nuh, Nuh	12No	0	URBAN LOCAL BODY
55	Punahana	70	NakanpurChopal Ward No.12 Temporary, Punahana	20No	0	URBAN LOCAL BODY
56	Taoru	71	PATAUDI ROAD, TAORU	8	0	URBAN LOCAL BODY
57	Hathin	72	SWHREE RAM MANDIR, HATHIN	15	5	DISTRICT RED CROSS SOCIETY
58	Hodal	73	VAISHYA AGGARWAL SABHA, HODAL	15	7	DISTRICT RED CROSS SOCIETY
		74	JATT DHARAMSHALA, PALWAL	25	10	DISTRICT RED CROSS SOCIETY
59	Palwal	75	BRAHAMAN DHARAMSHALA, PALWAL	15	10	DISTRICT RED CROSS SOCIETY
		76	CHUNI LAL DHARAMSHALA	15	5	DISTRICT RED CROSS SOCIETY
60	Panchkula	77	MC PANCHKULA, PANCHKULA	40	150	URBAN LOCAL BODY
		78	MC PANCHKULA, PANCHKULA	30	120	URBAN LOCAL BODY
		79	Railway Station Panipat Orm Parkash Head TCR, PANIPAT	9	6	Indian Railway
		80	Tota Ram Dharamshala Railway Road Panipat	15	5	NGO
		81	Rayan Basera Temporary, Panipat	16	6	DISTRICT RED CROSS SOCIETY
		82	RehabilitationCenter Shiv Nagar, Panipat	50	59	LABOUR DEPARTMENT
		83	Missionaries of Charity, Part 2 Sec12 HUDA, Panipat	100	70	NGO
		84	ShristiKalyanSamitiUjja Road Panipat	25	25	NGO
		85	Old Age Home Ward No.11 Near Primary Govt. School, Panipat	24	15	Rotary Club
		86	OPEN SHELTER NOORALA, PANIPAT	25	30	DCWO
62	Samalkha					
63	Bawal	87	MC BALWAL, BALWAL	15	0	URBAN LOCAL BODY
64	Dharuhera	88	HARIJAN CHOUPAL, DHARUHERA	10	2	URBAN LOCAL BODY
		89	RED CROSS, REWARI	30	138	DISTRICT RED CROSS SOCIETY
65	Rewari	90	BUS STAND, REWARI	12	52	DISTRICT RED CROSS SOCIETY
		91	HOSPITAL, REWARI	15	25	DISTRICT RED CROSS SOCIETY
66	Kafanaur					
67	Maham					
68	Rohtak	92	HARI OM SEVA DAL, ROHTAK	20	20	HARI OM SEVA DA

Sr. NO.	Town	Sr. No.	NAME OF NIGHT SHELTER	Capacity of Shelter	Total Occupancy during December-2016	Managed by Govt. or N.G.O. (Name of the NGO)
		93	JAN SEWA SANSTHAN, ROHTAK	300	220	JAN SEWA SANSTHAN
69	Sampla	94	PARSHURAM BHAWAN, SAMPLA	10	4	URBAN LOCAL BODY
70	Ellenabad					
71	Kalanwali	95	NEAR CUSES SCHOOL, KALAWALI	15	0	URBAN LOCAL BODY
72	MandiDabwali	96	MC MANDI, MANDI DABWALI	15	3	URBAN LOCAL BODY
73	Rania					
		97	SIRSA	30	20	URBAN LOCAL BODY
74	Sirsa	98	NEAR GAUSHALA WARD NO.4, SIRSA	15	0	URBAN LOCAL BODY
75	Ganaur				0	
76	Gohana	99	MC OFFICE, GOHANA	10	3	LIONS CLUB
77	Kharkhoda	100	KHARKHODA	50	0	DHARAMSHALA
78	Sonipat	101	REHAN BASERA, SONIPAT	40	6	URBAN LOCAL BODY
79	Radaur					
		102	KANSHI RAM MAKHANLAL DHARMASHALA, YAMUNA NAGAR	60	48	DISTRICT RED CROSS SOCIETY
80	Yamunanagar	103	1ST FLOOR OF SULABH SOCHALAYA	20	7	DISTRICT RED CROSS SOCIETY
				3086	3306	

257

Standard Design of Shelters prescribed by HUDCO

National Urban Livelihood Mission (NULM)
Summary sheet for updating the data of urban homeless survey as on 30-11-2017

District	Town	No. of pockets identified	Publicity means (Yes= Y, No= N)					Completion of 1st round			
			Posters	Handbills/leaflets	Fly Banners	Loud Speakers	Any other mean	Date	No. of Urban families	No. of homeless persons	Persons
Ambala	Ambala	2	1000	500	200	20		30-11-2017	20	20	20
	Barara	2	200	100	40	2		30-11-2017	3	3	3
	Nareingarh	1	200	100	40	2		30-11-2017	22	22	22
Total		11	1400	700	280	24	0	0	25	25	25
Bhawan	Bawankhera	2	100	200	40	2		30-11-2017	27	27	27
	Bhawan	1	700	400	150	10		30-11-2017	67	67	67
	Lohana	1	100	50	20	2		30-11-2017	14	14	14
Total		4	1000	700	270	16	0	0	122	122	122
Charkhi Qadri	Charkhi Qadri	3	200	100	50	2		30-11-2017	3	3	3
Total		3	200	100	50	2	0	0	6	6	6
Fatehabad	Fatehabad	28	2000	700	500	30		30-11-2017	412	412	412
Total		28	2000	700	500	30	0	0	412	412	412
Fatehabad	Bhuna	1	100	50	20	2		30-11-2017	0	0	0
	Fatehabad	3	700	100	200	10		30-11-2017	37	37	37
	Patia	1	200	100	40	2		30-11-2017	0	0	0
Total		5	1000	350	350	16	0	0	75	75	75
Gurgaon	Farrukhnagar	2	200	100	50	2		30-11-2017	3	3	3
	Gurgaon	27	2000	500	400	30		30-11-2017	380	380	380
	Haryana Mangal	1	200	100	25	2		30-11-2017	1	1	1
Total		30	3000	700	500	34	0	0	412	412	412
Hisar	Hisar	3	500	100	100	5		30-11-2017	31	31	31
	Barwala	3	500	100	50	2		30-11-2017	22	22	22
	Hisar	7	1500	250	200	10		30-11-2017	16	16	16
Total		13	1500	450	350	17	0	0	69	69	69
Hisar	Narnaul	1	500	200	20	2		30-11-2017	11	11	11
	Likiana	1	500	200	20	2		30-11-2017	10	10	10
Total		2	1000	400	40	4	0	0	21	21	21

District	Town	No. of pockets identified	Posters	Handbills/leaflets	Fly Banners	Loud Speakers	Any other mean	Date	No. of Urban families	No. of homeless persons	Persons
Jhajjar	Bahadurgarh	2	300	200	100	4		30-11-2017	122	122	122
	Beri	2	400	100	30	2		30-11-2017	2	2	2
	Jhajjar	4	700	250	40	3		30-11-2017	353	353	353
Total		14	2000	550	170	9	0	0	477	477	477
Jind	Jind	2	1000	400	70	5		30-11-2017	1	1	1
	Julana	1	200	150	30	2		30-11-2017	29	29	29
	Narwana	2	300	100	30	2		30-11-2017	10	10	10
Total		5	1500	650	130	9	0	0	40	40	40
Kalka	Safidon	2	300	150	30	2		30-11-2017	74	74	74
	Uchana	1	200	100	30	2		30-11-2017	15	15	15
	Uchana	1	200	100	30	2		30-11-2017	15	15	15
Total		4	1300	350	130	6	0	0	104	104	104
Kalka	Cheeka	1	100	50	20	2		30-11-2017	2	2	2
	Kalka	7	600	200	50	4		30-11-2017	103	103	103
	Kalka	1	200	100	30	2		30-11-2017	10	10	10
Total		9	1900	350	100	8	0	0	115	115	115
Karnal	Rajound	1	200	100	30	2		30-11-2017	10	10	10
	Assandh	1	200	100	30	2		30-11-2017	70	70	70
	Gharaunda	2	200	100	30	2		30-11-2017	27	27	27
Total		4	600	300	90	6	0	0	107	107	107
Kurukshetra	Karnal	2	600	300	100	10		30-11-2017	90	90	90
	Nissana	1	200	100	30	2		30-11-2017	20	20	20
	Tafra	1	100	100	30	2		30-11-2017	10	10	10
Total		4	900	500	160	14	0	0	120	120	120
Kurukshetra	Ladwa	3	500	150	40	2		30-11-2017	175	175	175
	Pehowa	3	300	170	40	2		30-11-2017	8	8	8
	Shahbad	4	300	150	50	2		30-11-2017	69	69	69
Total		10	1100	470	130	6	0	0	252	252	252
Mahendragarh	Ateli	1	200	150	25	2		30-11-2017	10	10	10
	Kanina	1	300	150	25	2		30-11-2017	10	10	10
	Mahendragarh	1	500	250	70	5		30-11-2017	51	51	51
Total		3	1000	550	120	9	0	0	71	71	71

District	Town	No. of pockets identified	No = N					Date	round		
			Posters	Handbills/leaflets	File Banners	Leaf Speakers	Any other mean		No. of families	No. of Urban	Homeless families & persons
Mewat	Ferozpur Jhirka	2	300	200	40	0		30-11-2017	55	55	55
	Yuh	2	200	200	40	0		30-11-2017	20	20	20
	Punahana	1	200	100	30	0		30-11-2017	8	8	8
	Taoru	1	200	100	30	0		30-11-2017	157	157	157
Total		6	1000	600	160	12	0		240	240	240
Palwal	Hathin	2	400	200	40	2		30-11-2017	30	30	30
	Hodal	3	500	250	60	4		30-11-2017	11	11	11
	Palwal	4	800	400	70	5		30-11-2017	22	22	22
	Total	12	1700	850	170	11	0		63	63	63
Panchkula	Panchkula	11	2000	1000	500	11		30-11-2017	260	260	260
Total		11	2000	1000	500	11	0		260	260	260
Panipat	Panipat	7	1500	1000	400	9		30-11-2017	419	419	419
	Samalkha	2	500	300	150	3		30-11-2017	95	95	95
	Total	9	2000	1300	550	12	0		514	514	514
Rewari	Bawal	1	200	150	50	2		30-11-2017	12	12	12
	Dharuhera	1	300	170	70	2		30-11-2017	11	11	11
	Rewari	4	700	320	70	5		30-11-2017	50	50	50
	Total	6	1200	640	190	9	0		73	73	73
Rohtak	Kalanaur	1	200	200	60	2		30-11-2017	30	30	30
	Maham	1	300	200	60	2		30-11-2017	36	36	36
	Rohtak	5	700	400	100	7		30-11-2017	65	65	65
	Sampla	1	300	100	40	2		30-11-2017	100	100	100
Total		8	1500	900	260	13	0		231	231	231
Sirsa	Ellonabad	3	500	200	50	4		30-11-2017	41	41	41
	Kalanwali	1	300	100	50	3		30-11-2017	42	42	42
	Mandi Dabwali	2	400	150	60	2		30-11-2017	20	20	20
	Rana	1	200	50	30	2		30-11-2017	2	2	2
Total		7	1400	500	190	11	0		105	105	105

District	Town	No. of pockets identified	Publicity means (Yes=Y, No=N)					Completion of 1st round		
			Posters	Handbills/leaflets	File Banners	Leaf Speakers	Any other mean	Date	No. of families	No. of persons
	Maham	1	300	200	60	2		30-11-2017	36	36
	Rohtak	1	300	400	100	7		30-11-2017	63	63
	Sampla	1	300	100	40	2		30-11-2017	100	100
	Total	3	1300	700	200	11	0		201	201
Sirsa	Ellonabad	3	500	200	50	4		30-11-2017	41	41
	Kalanwali	1	300	100	50	3		30-11-2017	42	42
	Mandi Dabwali	2	400	150	60	2		30-11-2017	20	20
	Rana	1	200	50	30	2		30-11-2017	2	2
Total		7	1400	500	190	11	0		105	105
Sonapat	Gonaur	2	300	200	60	2		30-11-2017	52	52
	Gohana	2	300	200	60	2		30-11-2017	11	11
	Kharkhoda	2	300	200	60	2		30-11-2017	64	64
	Sengat	7	1000	600	150	7		30-11-2017	54	54
Total		13	1900	1100	280	13	0		183	183
Yamunanagar	Radour	2	300	200	60	2		30-11-2017	11	11
	Yamunanagar	5	700	400	100	5		30-11-2017	176	176
Total		7	1200	600	160	7	0		187	187
Grand Total		43	6500	3300	930	47	0	30-11-2017	726	731

27

PROPOSED PROTOTYPE DESIGNS FOR SHELTER FOR URBAN HOMELESS -NULM



DESIGN & DEVELOPMENT WING HUDCO BHAWAN, I.H.C., LODHI ROAD, NEW DELHI-110003.

PREFACE

1. The design of model day and night shelters for Shelters for Urban Homeless (SUH) under National Urban Livelihoods Mission (NULM) has been prepared by Design & Development Wing, HUDCO as per the provisions under the scheme.
2. The Model design for Day and Night Shelters is a prototype design for minimum 50 beds. The shelters proposed have accommodation for - Males, Females, Family and Disabled.
3. The proposed Four Designs are based on a spatial configuration and layout which is suited to the four main climatic zones of India-
 - i. Hot and Dry climate
 - ii. Composite climate
 - iii. Warm and Humid climate
 - iv. Cold climate

The design also incorporates use of eco-friendly and low embodied energy materials. The Solar passive strategies to maximize comfort conditions in living areas while minimizing energy usage have been proposed in each type. Solar panels have been proposed in the South orientation to harvest the Solar potential and convert into electrical power. All load bearing or hybrid structures have been proposed to resist seismic forces. The structures have disabled friendly features as per NBC norms including accessible ramps, accessible toilets etc. The minimum area of 5 sq.m per bed is maintained, sufficient storage spaces provided, Creche in all shelters has also been provided.

4. The cost estimates of the shelters range from ₹22,000/- to ₹24,000/- per sq.m. based on CPWD plinth area rates, 2012 and increased by 4% Cost Index as on April 1, 2015.
5. The Prototype Designs proposed as per the climatic zones for each type of shelter.

**PROPOSED PROTOTYPE DESIGNS FOR
SHELTER FOR URBAN HOMELESS -NULM (HOT & DRY CLIMATE)**



DESIGN & DEVELOPMENT WING HUDCO BHAWAN, I.H.C., LODHI ROAD, NEW DELHI-110003.

Laccaria stipitata J. W. Groenewald 3089

Hot and dry

design etc.)

appropriate design features.

having access to take in the cool air flow

the following in connection with the above cases:

aperts picipura pui: melleoreve uniaiaa melleoreve melleoreve

West to provide good solar radiation balance.

5720

should be such as to provide a high decrement factor


- *Wallersteins* *Journal* for changes in the law

- Pale colours for large mosaic tiles

- Courtyards wind towers and arrangement of openings

- **Solar Panels:** Area of solar panels (m²)

generate approximately 7.3 kW power.

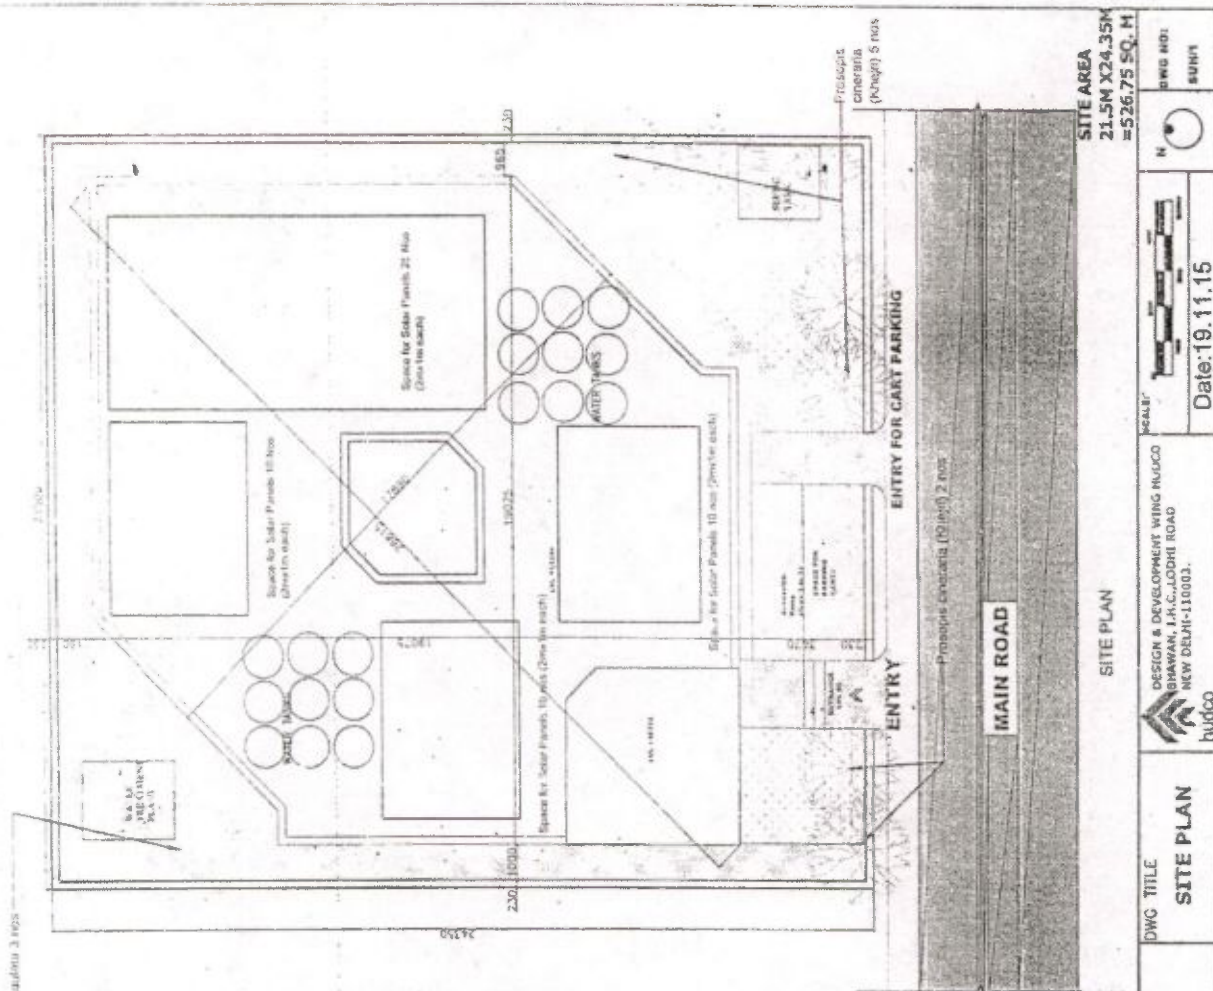

PROPOSED PROTOTYPE DESIGNS FOR
SHELTER FOR URBAN HOMELESS-NULM (HOT & DRY CLIMATE)

TITLE	DATE
SITE PLAN	

624417

DESIGN & DEVELOPMENT WING MUDCO
SHAWAN, I.H.C., LODHI ROAD
NEW DELHI-110003


audio

155-11086-1

LONG

LONG

LONG

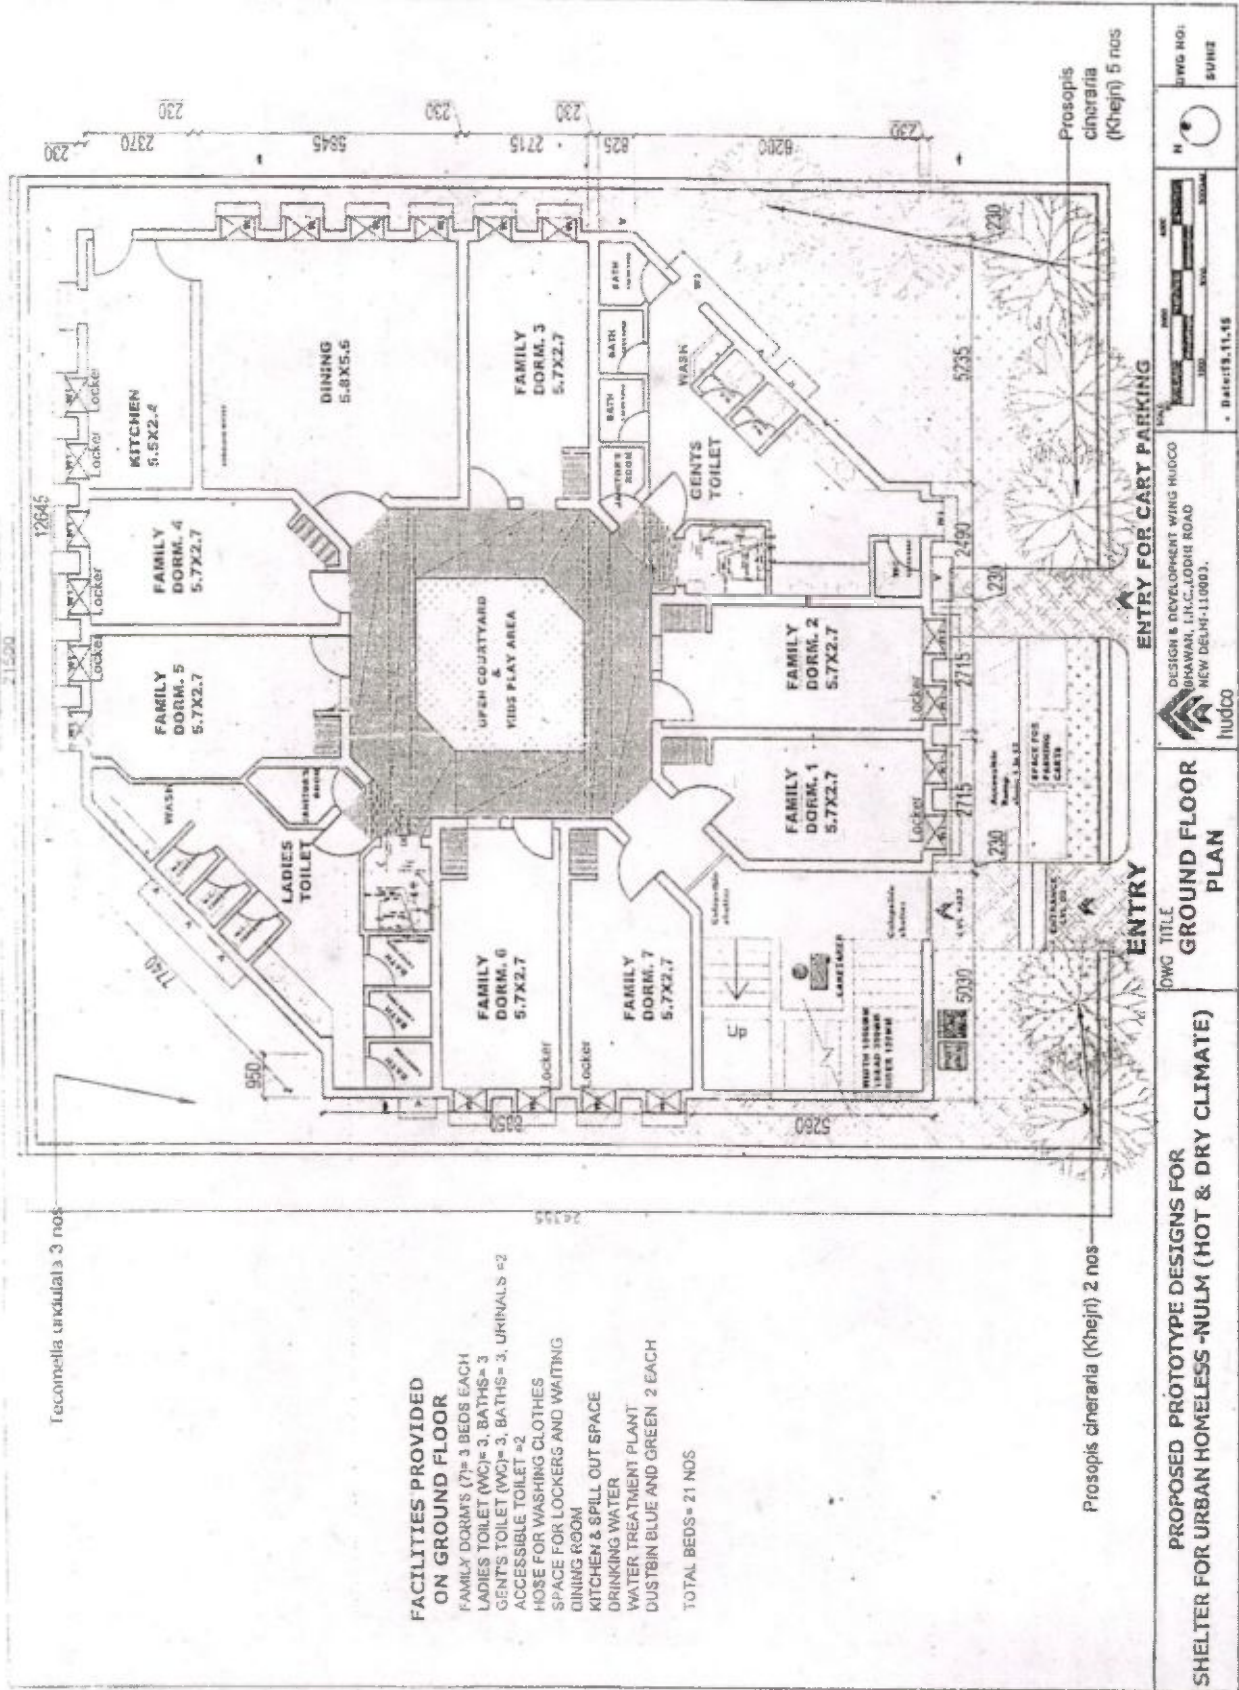

[illegible]


LADIES DORM 3 NOS 26 BEDS
LADIES TOILET (WC)= 3
BATH=3
HOSE FOR WASHING CLOTHES
DRINKING WATER
STORAGE
COUNSELING ROOM
CHILDREN'S CRECHE: BOYS'
ROOM, GIRLS' ROOM, STORAGE
BOYS' TOILET (WC)= 1
URINALS = 2
JANITOR'S ROOM
GIRLS' TOILET (WC)= 1
TOTAL BEDS: 26 NOS

500/3
UNIC NO: 1

Date: 19.11.15

CHANGES

34.

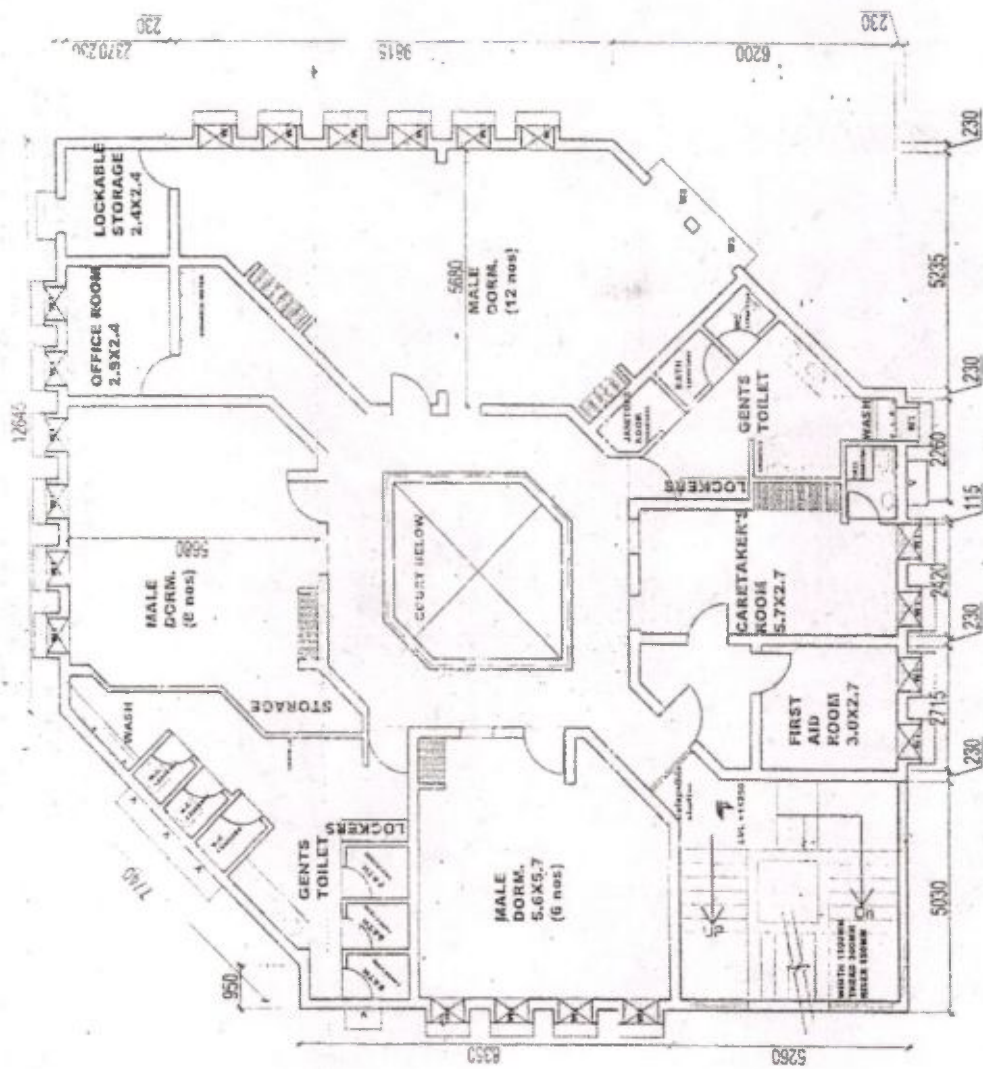


- FACILITIES PROVIDED ON SECOND FLOOR**
- GENTS DORM 26 BEDS
 - GENTS TOILET (WC)= 4
 - BATH=4
 - URINALS=4
 - HOSE FOR WASHING CLOTHES
 - DRINKING WATER
 - STORAGE
 - OFFICE
 - CARE TAKER'S ROOM
 - FIRST AID ROOM
 - JANITOR'S ROOM

<p>PROPOSED PROTOTYPE DESIGNS FOR SHELTER FOR URBAN HOMELESS -NULM (HOT & DRY CLIMATE)</p>	<p>DWG TITLE SECOND FLOOR PLAN</p>	<p>DESIGN & DEVELOPMENT WING HUDCO BHAWAN, I.P.C., 100TH ROAD NEW DELHI-110003.</p>	<p>SCALE 1:100 1:200 1:500 1:1000</p>	<p>DWG NO: SUN/14</p>
	<p>DATE: 11.15</p>	<p>DESIGN & DEVELOPMENT WING HUDCO BHAWAN, I.P.C., 100TH ROAD NEW DELHI-110003.</p>	<p>SCALE 1:100 1:200 1:500 1:1000</p>	<p>DWG NO: SUN/14</p>

35.

12645

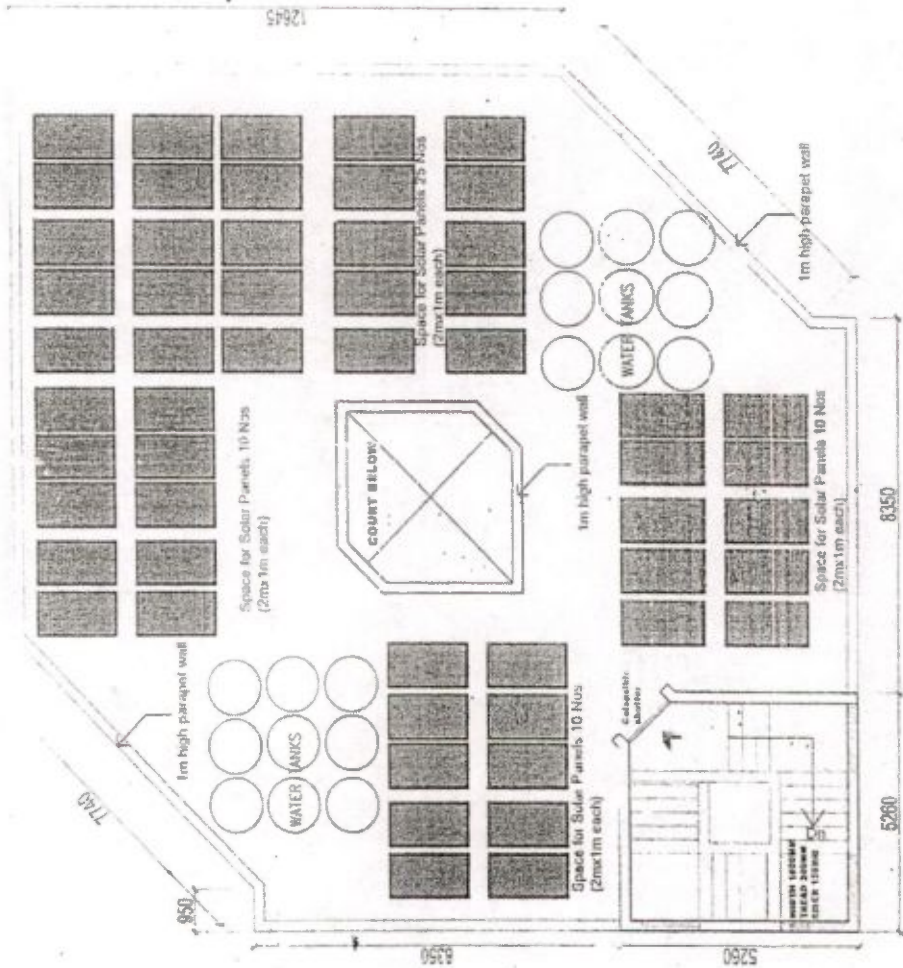


FACILITIES PROVIDED ON TERRACE FLOOR


Solar Panels
(2.0X1.0m) 55 in nos
Total area of Panels = 106 sq.m
Power Generated = 3.67 kW
Water tanks 18 in nos

<p>PROPOSED PROTOTYPE DESIGNS FOR SHELTER FOR URBAN HOMELESS-NULM (HOT & DRY CLIMATE)</p>	<p>DWG TITLE TERRACE FLOOR PLAN</p>	<p>DESIGN & DEVELOPMENT WING HUDCO BHAHAWAN, L.H.C. LODHI ROAD NEW DELHI-110003.</p>	<p>SCALE: 1:1000 1:500 1:200 1:100 1:50 1:20 1:10 1:5 1:2 1:1</p>	<p>DWG NO: SUN/8</p>
	<p>Date: 19.11.18</p>	<p>HUDCO</p>	<p>10000 5000 2000 1000 500 200 100 50 20 10 5 2 1</p>	<p>10000 5000 2000 1000 500 200 100 50 20 10 5 2 1</p>


36.

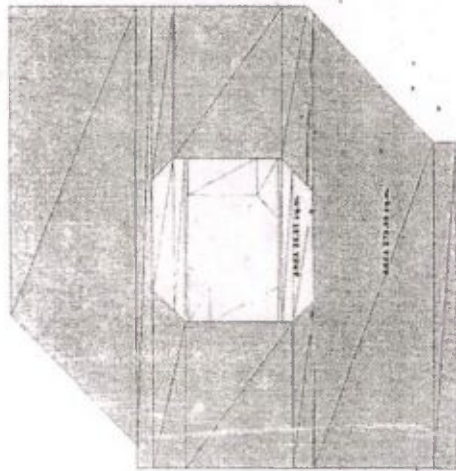

GROUND FLOOR AREA

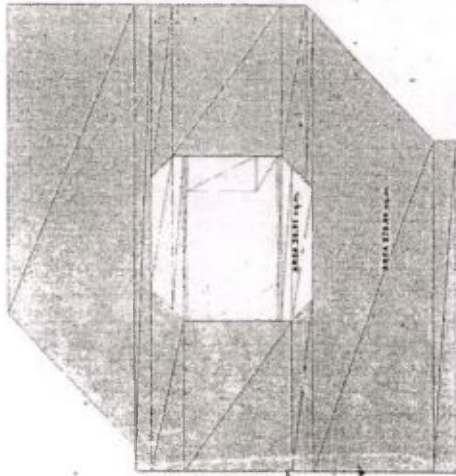

FIRST FLOOR AREA

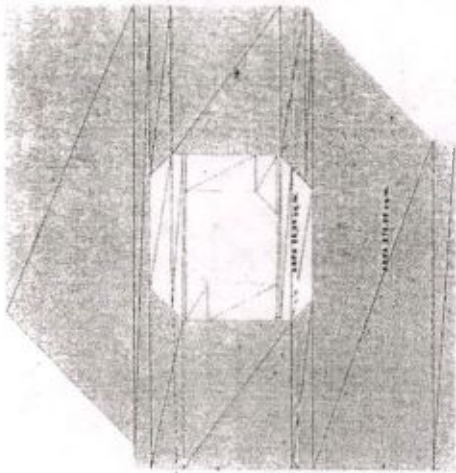

SECOND FLOOR AREA



MUMTY AREA

BUILT UP AREA	
Ground Floor	279.99 x 11.11 = 264.96 sq.m.
First Floor	279.99 x 11.11 = 264.96 sq.m.
Second Floor	279.99 x 11.11 = 264.96 sq.m.
Mumty	27.15 x 12.03 = 27.15 sq.m.
TOTAL	= 912.03 sq.m.


TOTAL NO OF BEDS = 73 MATS/BEDS	
GROSS AREA/ BED	= 12.49 sq.m. per bed

PROPOSED PROTOTYPE DESIGNS FOR
SHELTER FOR URBAN HOMELESS -MULM (HOT & DRY CLIMATE)

DWG TITLE
AREA CALCULATIONS

DESIGN & DEVELOPMENT BY: HMD
NEW DELHI-110001
HMD

DATE: 19.11.15
DWG NO: 36/04

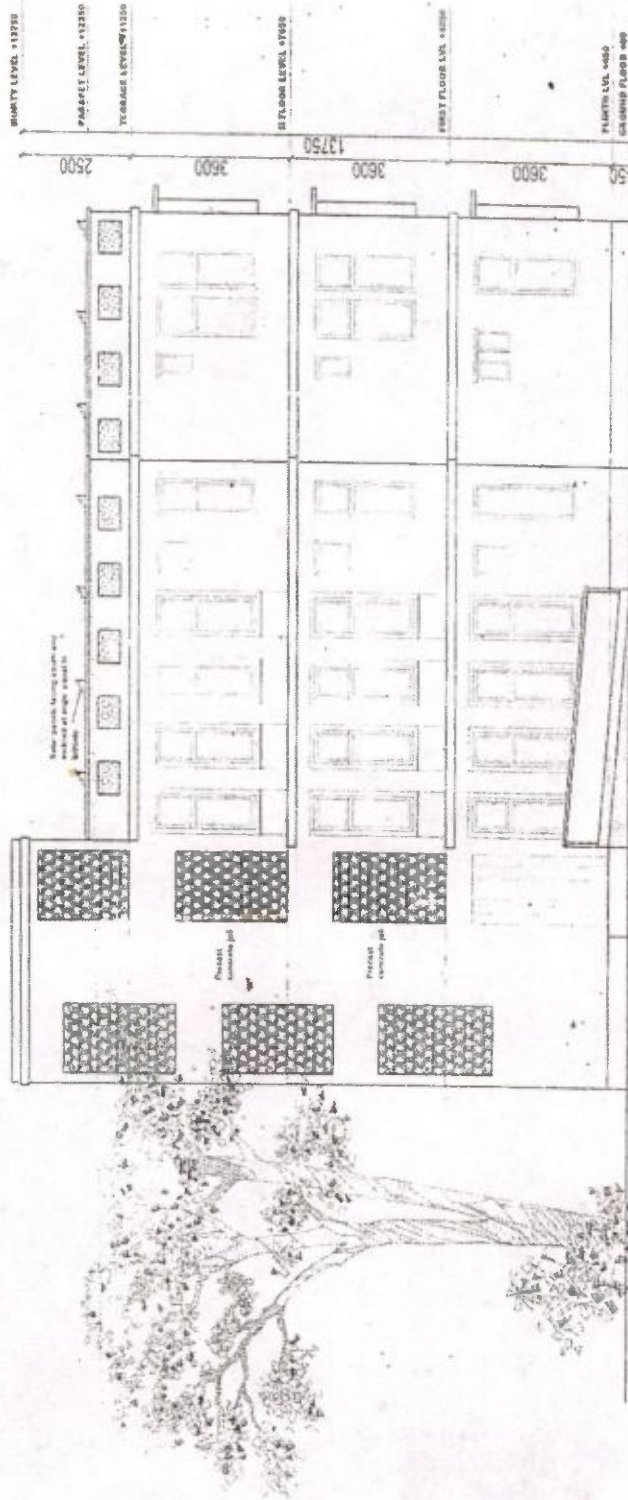

FRONT ELEVATION

PROPOSED PROTOTYPE DESIGNS FOR
SHELTER FOR URBAN HOMELESS - NULM (HOT & DRY CLIMATE)

DWG TITLE
FRONT ELEVATION

DESIGN & DEVELOPMENT WING HUDCO
SHAWAN, 1.H.C., LOOH ROAD
NEW DELHI-110001.
hudco

SCALE
1:100
DATE: 19.11.15

DWG NO:
SUN7

39)

Proposed Night Shelters(Hot & Dry Climate)					
Estimate Based on CPWD Plinth Area rates (Base 100 as on 1.10.2012)					
Plot size			526.75	Sqm	
Height of Floors (avg)			3.60	meter	
Area statement					
Ground Floor			294.96	Sqm	
First Floor			294.96	Sqm	
Second Floor			294.96	Sqm	
Mumty floor			27.15	Sqm	
		Total	912.03	Sqm	
SNO	Item of work	Unit	Qty.	Rate(Rs/unit)	Amount (Rs) in Lacs
A	Civil Works				
1	Load Bearing structure up to floor height 2.90 mtr up to three storey.	sqm	912.03	13300.00	121.30
2	Extra for Additional Height (0.18 m) Rs.270 for every 0.3 m height.	sqm	912.03	630.00	5.75
3	Extra for resisting Earthquake forces	Sqm	912.03	1050.00	9.58
4	Manual fire Alarm (same as type-I,II,III & Servants qtrs)	sqm	912.03	270.00	2.46
	Total-I				139.08
B	Services				
1	Internal water supply & sanitary installation (on item No 1,2)	%	127.05	10.00	12.70
2	External service connection	%	127.05	5.00	6.35
3	Internal electrical installation	%	127.05	12.50	15.88
	Total-II				34.94
C	Cost of internal services				
1	Water requirement 135 liter/ head / day				
	Requirement of water assuming 79 persons	liter	10665		
	Capacity of under ground sump for				

ii-Cost of over head water tank without independent staging (1/3 of total requirement)		10665	15.00	1.60
iii-Development of site(Plot area 526.75 sqm)				
a-Levelling of site	Sqm	526.75	95.00	0.50
b-Internal Roads & paths	Sqm	526.75	145.00	0.76
c-Sewers	Sqm	526.75	110.00	0.58
d-Filter water supply through Main distribution 100 mm dia	Sqm	526.75	80.00	0.42
e-Strom water ditribution	Sqm	526.75	85.00	0.45
f- Exit sign boards i/c electric signage	Sqm	526.75	85.00	0.45
Total III				9.56
IV -Solar pannel (apprdx)	K.Watt	7.3	1.5	10.95
Total I+II+III+IV				194.53
Add cost index @ 4 % as on 01.04.2015 over PAR rate 2012				7.78
Total cost				202.31
Consultancy Charges @ 5 %				10.12
Service tax @14% on Consultancy				1.42
Total Cost of the Project				213.84
Rates per sqm	Rs./Sqm			23447.12
<p>Note : This estimate is based on CPWD PAR 2012 with Cost index up to April, 2015. This estimate has all the optimizing and sustainability paramerers in built in it. However detailing of this may be done as per site analysis, clintology, availability of alternative building material, acceptability and durability in that area. It is assumed that ground is fairly levelled and Municipal services like water, sewerage , electricity and approach roads is available. Internal furniture and locks shown in the drawing are not included as these are loose items.</p>				

PROPOSED PROTOTYPE DESIGNS FOR
SHELTER FOR URBAN HOMELESS -NULM (COMPOSITE CLIMATE)



DESIGN & DEVELOPMENT WING HUDCO BHAWAN, I.H.C., LODHI ROAD, NEW DELHI-110003.

SOLAR PASSIVE DESIGN


Composite

The composite zone covers the central part of India, such as New Delhi, Kanpur and Allahabad. The design criteria are more or less the same as for hot and dry climate except that maximizing cross ventilation is desirable in the monsoon period. The emphasis here is on solar passive cooling concepts (evaporative cooling, ventilation wind tower, earth-tunnel design, etc.)

In such a climate, it is imperative to control solar radiation and movement of hot winds in hot dry period, maximize ventilation in hot humid period and maximize heat gain in the cold period. The design criteria should aim at resisting heat gain by providing heat sink (verandah), providing cross ventilation (courtyard), and buffering the over heated South Western side. Provide insulation to the building envelope. Restricting building height and insulating the roof with treatment and walls with vegetation.

Some of the design features for buildings in this climate are:

- Site selection should favour plots sloping North or East in elevated areas which are cooler.
- Landscaping- Any picturesque natural views such as mountains, lakes should be incorporated in building design. Otherwise provision for interesting interior views should be made.
- Vegetation- The natural and indigenous tree varieties are proposed. Lawn and vegetation cover all around create favourable microclimate by absorbing radiation, retaining evaporation and providing shade.
- Appropriate orientation - Exposure to North and East; closed off on West side and South side sheltered to prevent solar radiation heat gain.
- Shape of building - Rectangular shape recommended with short side facing West or South West and long axis along East or North West.
- Structure - Semicompact construction with unbroken facade facing unfavourable direction and openings facing favourable ones. Partially closed layout with only one or two storeys to avoid heat gain.
- Air locks, lobbies, balconies, and verandahs
- Weather stripping and scheduling air changes
- External surfaces protected by overhangs, fins, and trees
- Pale colours and glazed china mosaic tiles
- Windows and exhausts
- Courtyards, wind towers, and arrangement of openings
- Trees, ponds, and evaporative cooling
- Solar Panels: Area of solar panels provided is 100 sq.m., that will generate approximately 6.7 KW power.

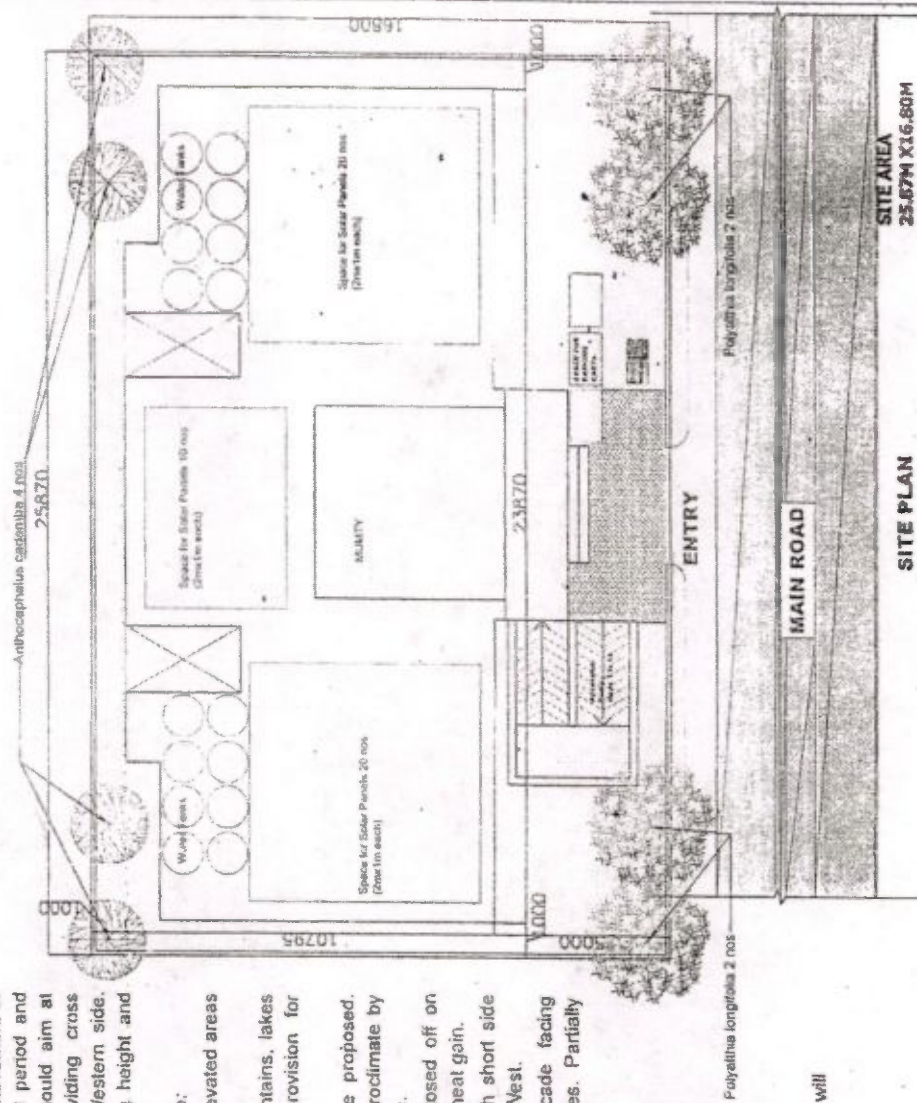


PROPOSED PROTOTYPE DESIGNS FOR SHELTER FOR URBAN HOMELESS-NULM (COMPOSITE CLIMATE)		DWG TITLE SITE PLAN	DESIGN & DEVELOPMENT WING HUDCO SHAWAN, I.H.C., LODHI ROAD NEW DELHI-110003, hudco	DATE: 10.11.15	DWG NO: 6/11/1
SITE PLAN		SITE AREA 25.67M X 16.80M = 434.6 SQ. M		N	

43.

GROUND FLOOR FACILITIES

- FAMILY DORMITORY 4
- no. of beds - 18
- no. of ladies bath - 2
- no. of ladies wc - 2
- no. of wash basin - 3
- no. of gents bath - 2
- no. of gents wc - 2
- no. of urinals - 3
- no. of wash basin - 3
- washing area
- verandah (storage and spill out activities)
- courtyard
- DINING KITCHEN WITH SPILL OUT SPACE
- ACCESSIBLE TOILET - 1
- ACCESSIBLE RAMP
- SPACE FOR LOCKER AND WAITING
- DUSTBIN BLUE AND GREEN 2 EACH

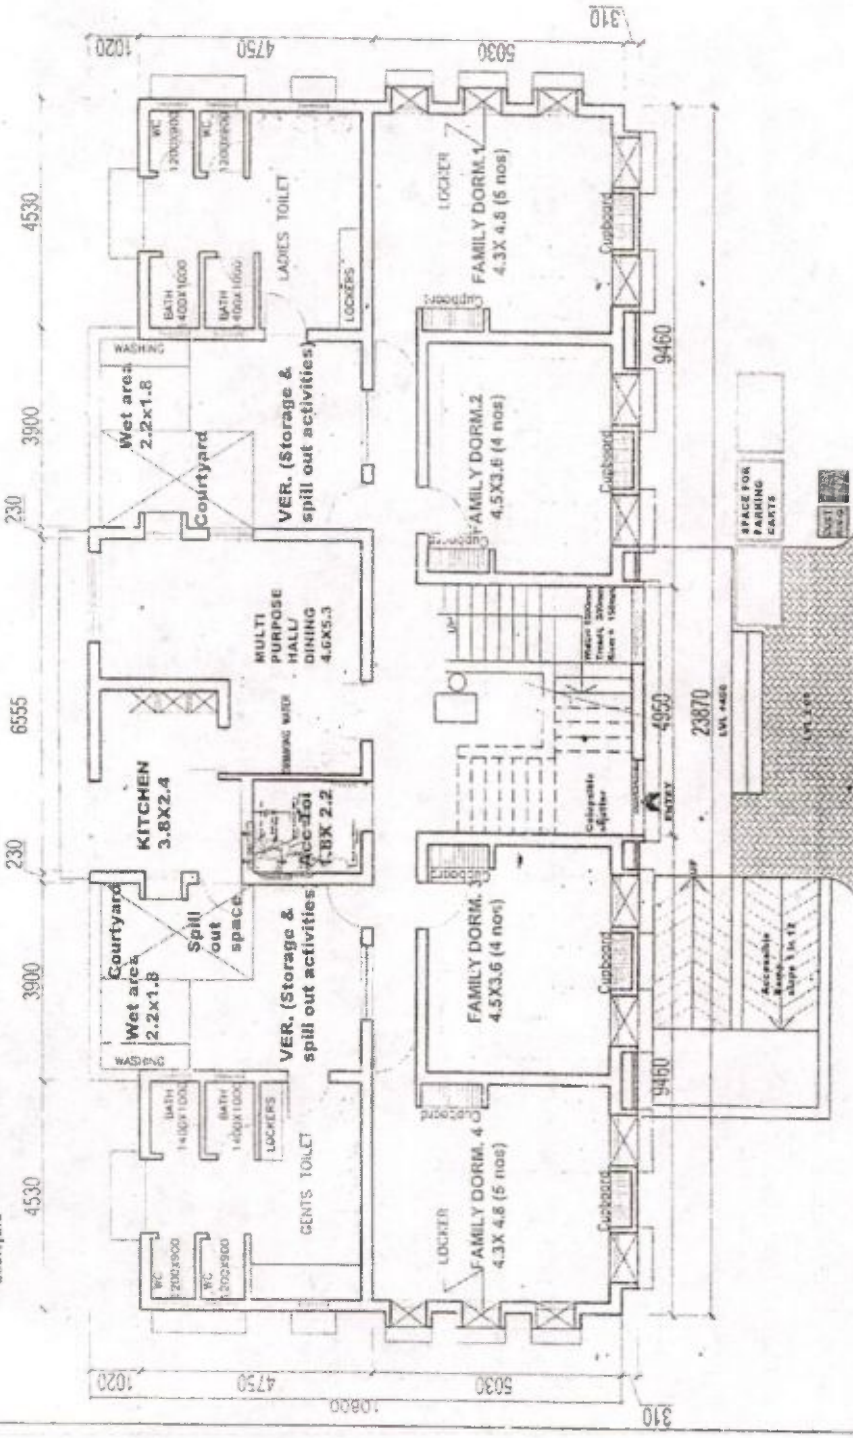

PROPOSED PROTOTYPE DESIGNS FOR
SHELTER FOR URBAN HOMELESS -NULM
(COMPOSITE CLIMATE)

DWG TITLE
GROUND FLOOR PLAN

DESIGN & DEVELOPMENT WING HUDCO
SHAWAN, L.H.C., LODHI ROAD
NEW DELHI-110003.
HUDCO




DWG NO:
SUH/2

Date: 10.11.15

FIRST FLOOR FACILITIES

LADIES DORMITORY 2
 no. of beds - 22
 no. of ladies bath - 4
 no. of ladies WC - 4
 washing area
 verandah (storage and spill out activities)
 courtyard

CRICHE WITH GIRLS AND BOYS
TOILETS
COUNSELLING ROOM
FIRST AID ROOM
SPACE FOR LOCKER AND WAITING
DRINKING WATER
DUSTBIN BLUE AND GREEN 2 EACH

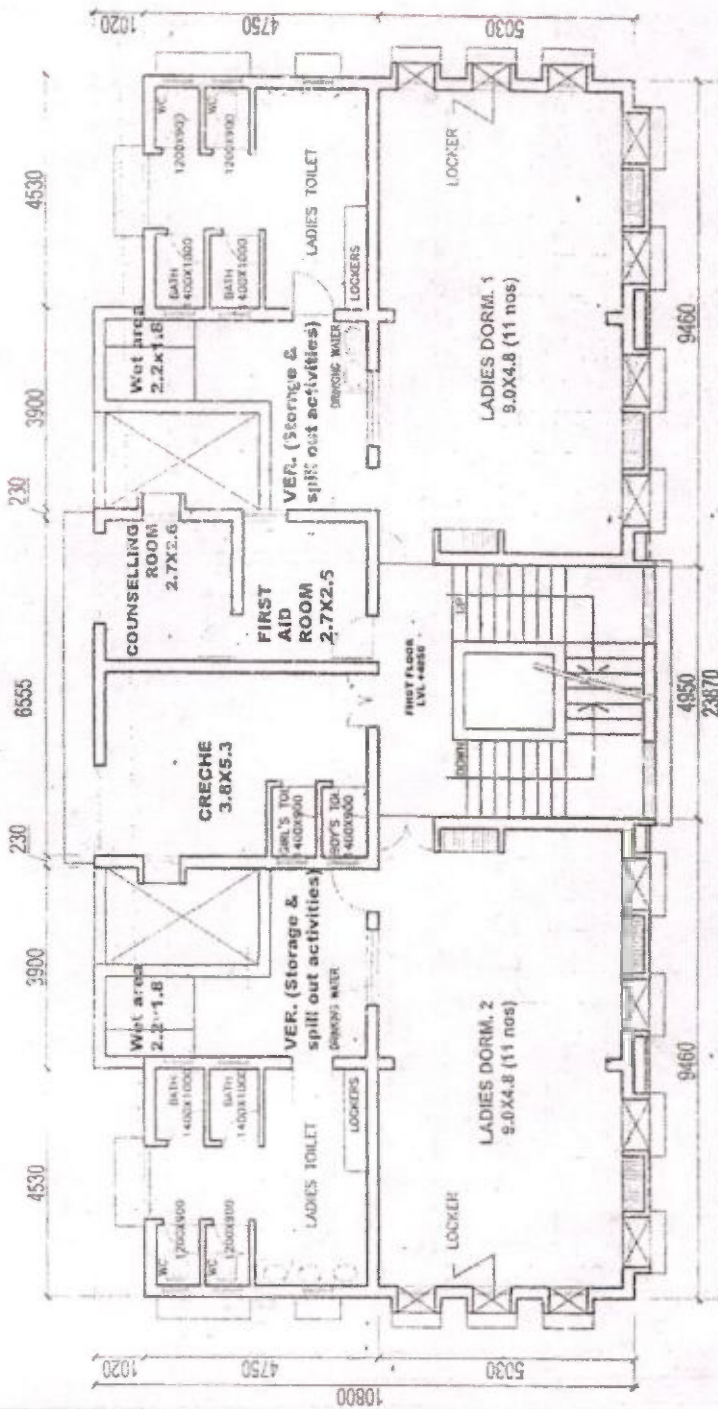

**PROPOSED PROTOTYPE DESIGNS FOR
 SHELTER FOR URBAN HOMELESS -NULM
 (COMPOSITE CLIMATE)**

DWG TITLE
FIRST FLOOR PLAN

DESIGN & DEVELOPMENT NING WUDCO
BRANWAL, P.C. LODH ROAD
NEW DELHI-110003.
hudo



DWG NO:
SUN/3

Date: 10.11.15

45.


SECOND FLOOR FACILITIES

GENTS DORMITORY 2

no. of beds - 22
no. of gents bath - 4
no. of gents WC - 6
no. of urinals - 3
washing area
verandah (storage and spill out activities)
courtyard

CARETAKER'S ROOM OFFICE STORE

SPACE FOR LOCKER AND WAITING
DRINKING WATER

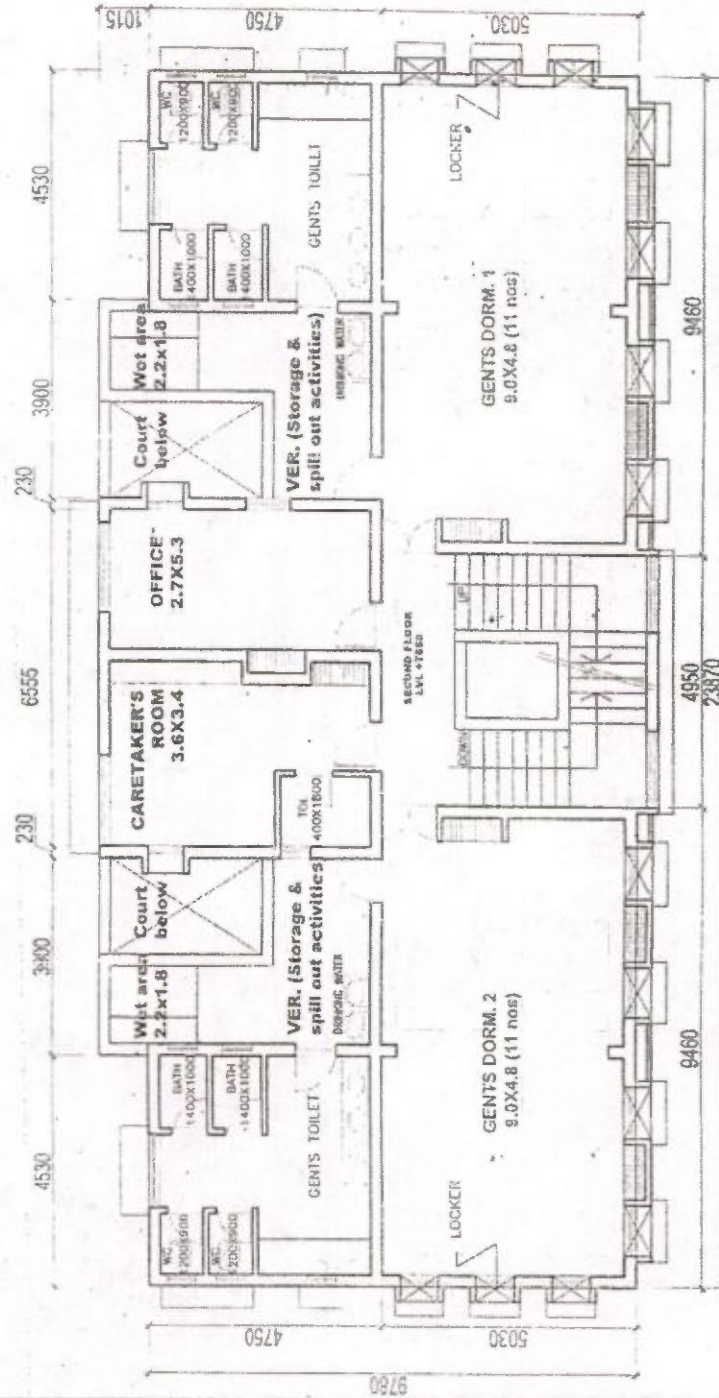

PROPOSED PROTOTYPE DESIGNS FOR
SHELTER FOR URBAN HOMELESS - NULM
(COMPOSITE CLIMATE)

DWG TITLE

SECOND FLOOR PLAN

DESIGN & DEVELOPMENT WING HUDCO
BHAWAN, L.H.C., LODHI ROAD
NEW DELHI-110003.
hudco

Scale: 10:1, 1:5
Date: 10.11.15

N

DWG NO:
9UH/4

TERRACE PLAN

Dimensions: 4750, 5030, 4530, 3900, 230, 6555, 4950, 23570, 9450, 9460.

Labels: Water Tanks, Parapet wall 1.0m high, Space for Solar Panels (2m x 1m each), Stairs, Down, Up, Parapet wall 1.0m high.

TERRACE

SOLAR PANELS
 2MK1M solar panels 50 nos
 Area = 100 sq.m.
 Power generated = 6.7 KW

Scale: 0 1000 2000 3000 4000

North Arrow

Date: 10.11.16

DESIGN & DEVELOPMENT WING HUDCO
 BHAWAN, LALC-LDPR ROAD
 NEW DELHI-110003.
 hudco

DWG TITLE
TERRACE PLAN

PROPOSED PROTOTYPE DESIGNS FOR
 SHELTER FOR URBAN HOMELESS -NULM
 (COMPOSITE CLIMATE)

PROPOSED PROTOTYPE DESIGNS FOR
SHELTER FOR URBAN HOMELESS-NULM
(COMPOSITE CLIMATE)

DWG TITLE
TERRACE PLAN


DESIGN & DEVELOPMENT WING HUDCO
BILAWAN, I.H.C., LODHI ROAD
NEW DELHI-110003.

Date: 10.11.18

Year	1999	2000	2001	2002	2003	2004
1999	100	100	100	100	100	100
2000	100	100	100	100	100	100
2001	100	100	100	100	100	100
2002	100	100	100	100	100	100
2003	100	100	100	100	100	100
2004	100	100	100	100	100	100

20

57413

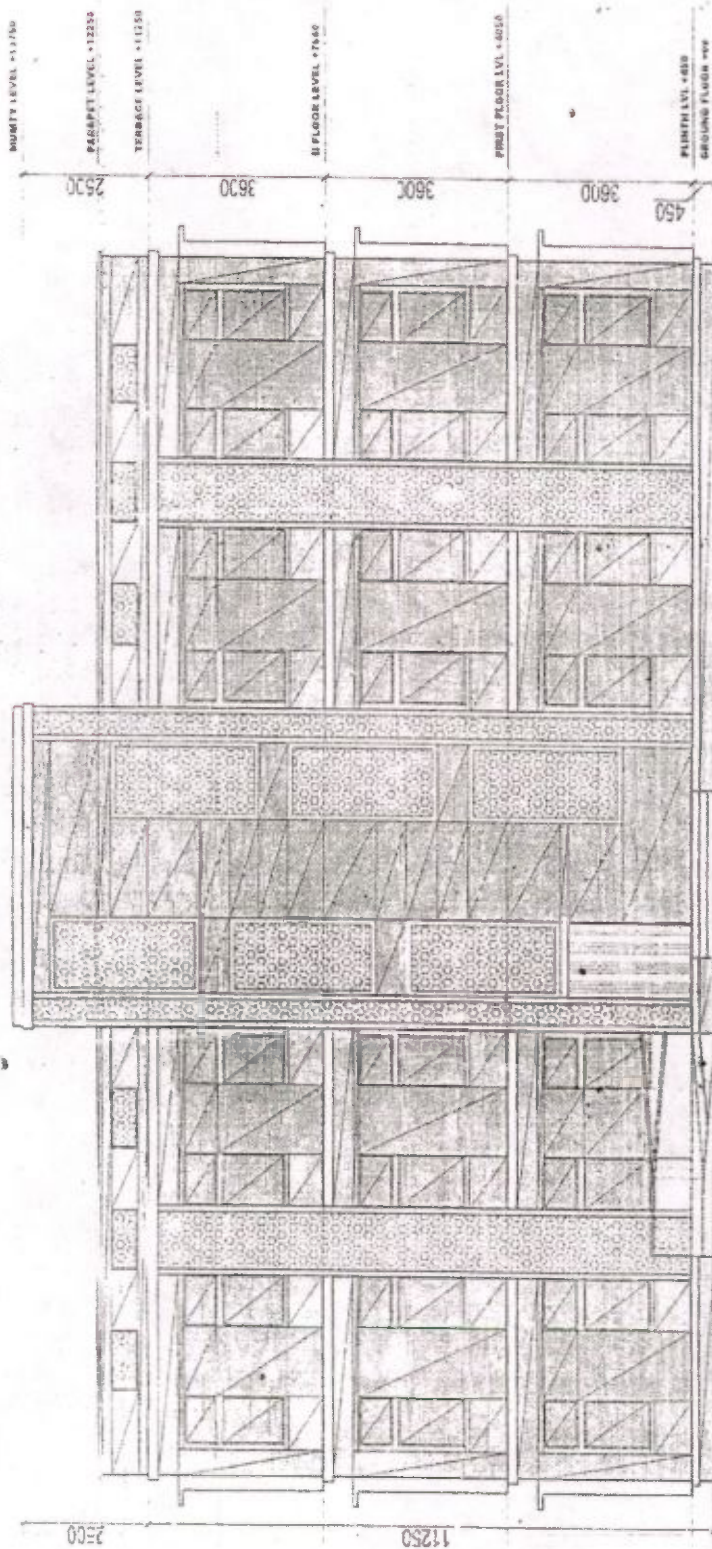

FRONT ELEVATION


PROPOSED PROTOTYPE DESIGNS FOR
SHELTER FOR URBAN HOMELESS -NULM
(COMPOSITE CLIMATE)

DWG TITLE
FRONT ELEVATION


DESIGN & DEVELOPMENT WING HUDCO
BHAWAN, L.R.C., LOCHI ROAD
NEW DELHI-110003.
hudco

DWG NO:
SUI/7
Date: 10.11.16
N
Scale: 1:1000
1000 2000 3000 4000


49.

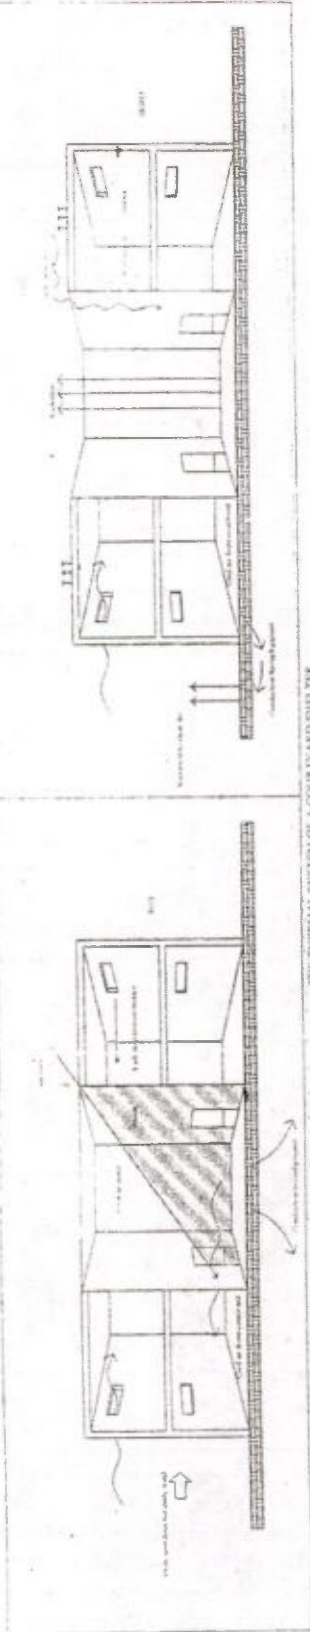

THE THERMAL SYSTEM OF A COURTYARD SHELTER

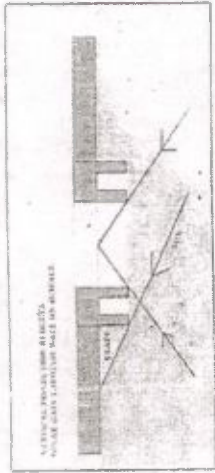


SOLAR PASSIVE DESIGN FEATURES

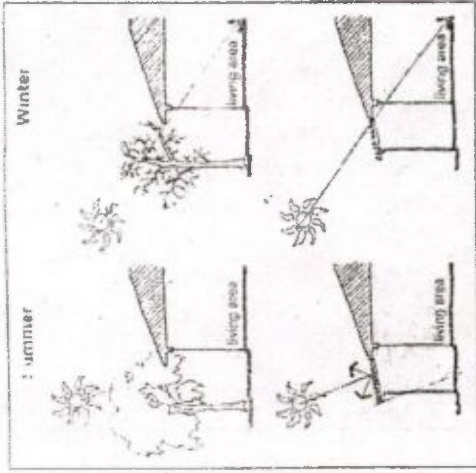

DESIGN FOR SEASONAL VARIATION

PROPOSED PROTOTYPE DESIGNS FOR SHELTER FOR URBAN HOMELESS - NULM (COMPOSITE CLIMATE)


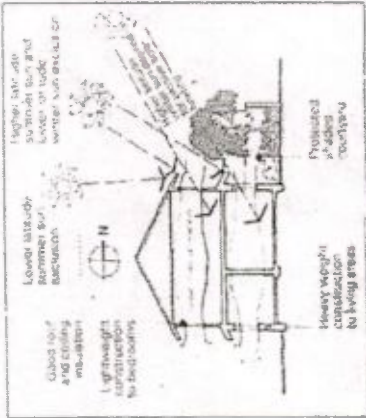


WIND MOVEMENT & CROSS VENTILATION




SITE PLANNING ORIENTATION

Solar radiation

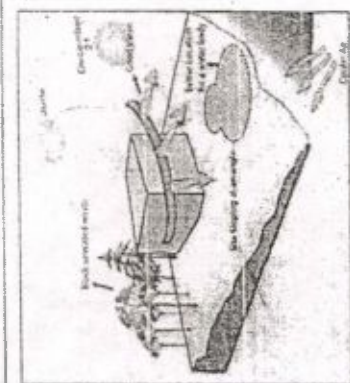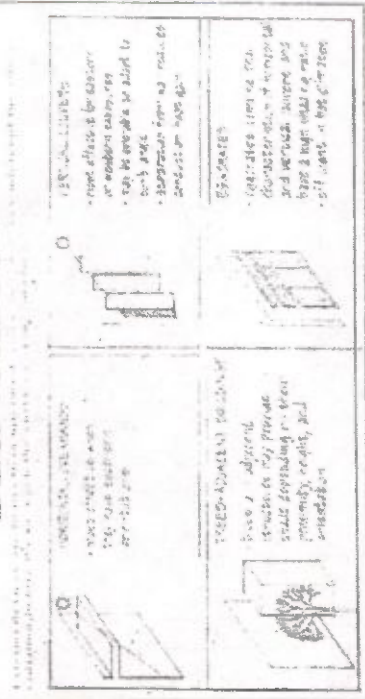

SITE PLANNING & ORIENTATION

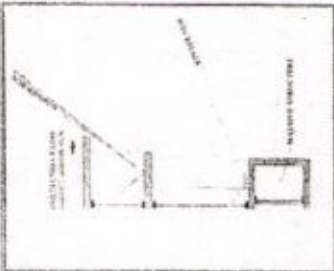

PROTECTION FROM SOLAR HEAT GAIN



DESIGN & DEVELOPMENT WORK NULM
BOWEN, LAMONG & NULM
NEW DELHI-110001

DATE: 10.11.15

PROJECT TITLE
SOLAR PASSIVE DESIGN SALIENT FEATURES

PROJECT NO.
80609

Proposed Night Shelters(Composite Climate)					
Estimate Based on CPWD Plinth Area rates (Base 100 as on 1.10.2012)					
Plot size			434.62	Sqm	
Height of Floors (avg)			3.60	meter	
Area statement					
Ground Floor			237.65	Sqm	
First Floor			237.65	Sqm	
Second Floor			237.65	Sqm	
Mumty floor			30.16	Sqm	
	Total		743.11	Sqm	
CNO	Item of work	Unit	Qty.	Rate(Rs/unit)	Amount (Rs) in Lacs
A	<u>Civil Works</u>				
1	Load Bearing structure up to floor height 2.90 mtr up to three storey.	sqm	743.11	13300.00	98.83
2	Extra for Additional Height (0.18 m) Rs.270 for every 0.3 m height.	sqm	743.11	630.00	4.68
3	Extra for resisting Earthquake forces	Sqm	743.11	1050.00	7.80
4	Manual fire Alarm (same as type-I,II,III & Servants qtrs)	sqm	743.11	270.00	2.01
	Total-I				113.32
B	<u>Services</u>				
1	Internal water supply & sanitary installation (on item No 1.2)	%	103.52	10.00	10.35
2	External service connection	%	103.52	5.00	5.18
3	Internal electrical installation	%	103.52	12.50	12.94
	Total-II				28.47
C	<u>Cost of internal services</u>				
	Water requirement 135 liter/ head / day				
	Requirement of water assuming 62 persons	liter	8370		
	i-Capacity of under ground sump for				

ii-Cost of over head water tank without independent staging (1/3 of total requirement)		8370	15.00	1.26
iii-Development of site(Plot area 434.62 sqm)				
a-Levelling of site	Sqm	434.62	95.00	0.41
b-Internal Roads & paths	Sqm	434.62	145.00	0.63
c-Sewers	Sqm	434.62	110.00	0.48
d-Filter water supply through Main distribution 100 mm dia	Sqm	434.62	80.00	0.35
e-Strom water ditribution	Sqm	434.62	85.00	0.37
f- Exit sign boards i/c electric signage	Sqm	434.62	85.00	0.37
Total III				7.63
IV -Solar pannel (approx)	K.Watt	6.7	1.5	10.05
Total I+II+III+IV				159.47
Add cost index @ 4 % as on 01.04.2015 over PAR rate 2012				6.38
Total cost				165.85
Consultancy Charges @ 5 %				8.29
Service tax @14% on Consultancy				1.16
Total Cost of the Project				175.30
Rates per sqm	Rs./Sqm			23590.44
<p>Note : This estimate is based on CPWD PAR 2012 with Cost index up to April, 2015. This estimate has all the optimizing and sustainability paramerers in built in it. However detailing of this may be done as per site analysis, climatology, availability of alternative building material, acceptability and durability in that area. It is assumed that ground is fairly levelled and Municipal services like water, sewerage , electricity and approach roads is available. Internal furniture and locks shown in the drawing, are not included as these are loose items.</p>				

PROPOSED PROTOTYPE DESIGNS FOR
SHELTER FOR URBAN HOMELESS -NULM (WARM & HUMID CLIMATE)



DESIGN & DEVELOPMENT WING HUDCO BHAWAN, I.H.C., LODHI ROAD, NEW DELHI-110003.

SOLAR PASSIVE DESIGN


Warm and Humid

The warm and humid zone covers the coastal parts of the country, such as Mumbai, Chennai and Kolkata. The main design criteria in the warm and humid region are to reduce heat gain by providing shading, and promote heat loss by maximizing cross ventilation. Disipation of humidity is also essential to reduce discomfort. The emphasis here is on channeling the breeze for achieving comfort conditions through air changes. Solar radiation is intense during summer days and Southern side should be shaded with trees.

The design criteria should therefore aim at resisting heat gain by providing shading, reducing exposed area, controlling and scheduling ventilation, and thick vegetation to cut off direct sun. The ground and surrounding should act as heat sinks and should be greened appropriately.

Some of the design features for buildings in this climate are:

- Site selection should favour elevated lands facing prevailing winds, especially on hill tops. Northern and Eastern slopes are recommended as these receive less radiation.
- Landscaping: Land is usually rolling. Scenic walkways should be provided facing the sea or other interesting views.
- Vegetation- Abundant Vegetation is included in the design. Shade trees with high canopies so as not to obstruct breezes. Lawn and vegetation cover all around create favourable microclimate by absorbing radiation, retaining evaporation and providing shade.
- Appropriate orientation - Shelters should face North or NorthEast to cut down solar radiation. Cross ventilation is indispensable and windows above been provided accordingly.
- Shape of building - Dwelling should be longest in favourable direction.
- Structure - Emphasis on spacing or scattering of dwellings with connected walkways for linkages. Sloping roofs for draining the rain water. Verandahs proposed for comfortable semi outdoor space and for insulating living areas. Larger lots are proposed.
- Air locks, lobbies, balconies, and verandahs
- wall and Roof insulation
- External surfaces protected by overhangs, fins, and trees
- Pale colours and glazed china mosaic tiles
- Windows and exhausts
- Ventilated roof construction, courtyards, wind towers, and arrangement of openings
- Dehumidifiers and desiccant cooling
- Solar Panels: Area of solar panels provided is 120 sq.m. that will generate Approx. 8.0 kW power.

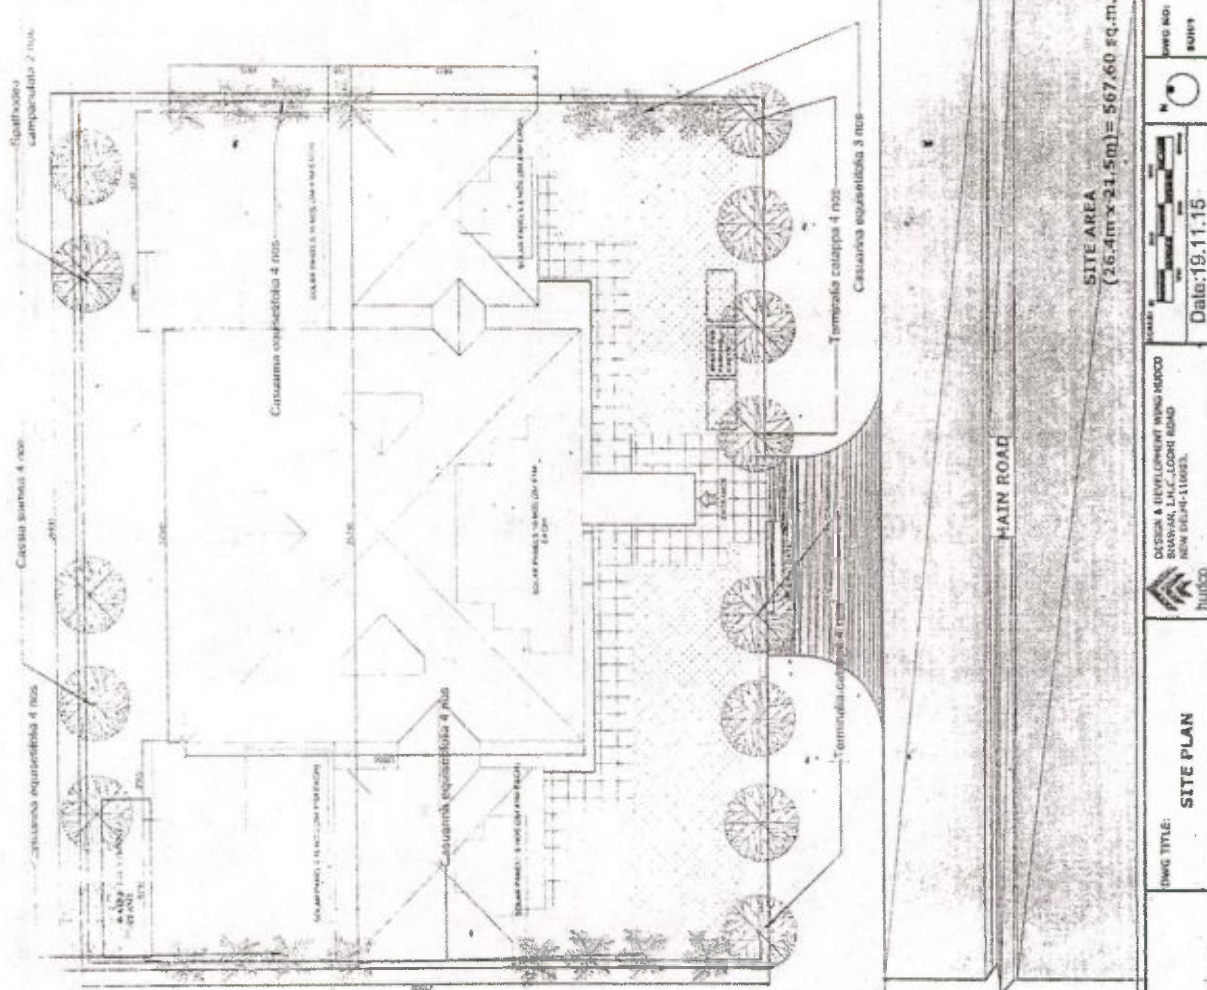

PROPOSED PROTOTYPE DESIGNS FOR SHELTER FOR URBAN HOMELESS -NULM (WARM & HUMID CLIMATE)

SITE PLAN

DATE: 19.11.15


DESIGN & DEVELOPMENT WORKS GROUP
BANGALORE, KARNATAKA
WWW.BANGALOREGROUP.COM

SCALE
1:1000

GROUND FLOOR FACILITIES

21505

FAMILY DORMITORY 1	no. of beds - 5
FAMILY DORMITORY 2	no. of beds - 5
ELDERLY DORMITORY 1	no. of beds - 2
Attached toilet (bath - 1, WC - 1)	wash basin - 1
ELDERLY DORMITORY 2	no. of beds - 2
Attached toilet (bath - 1, WC - 1)	wash basin - 1
TOILETS	
GENTS	no. of bath - 1
no. of wc - 2	
no. of urinals - 2	
no. of wash basin - 2	
LADIES	
no. of bath - 1	
no. of wc - 1	
no. of wash basin - 2	
ACCESSIBLE TOILET	
verandah (storage and spill out activities)	
COUNSELLING ROOM	
MULTIPURPOSE ROOM/DINING ROOM	
KITCHEN WITH PANTRY	
DRINKING WATER	
CARETAKER'S ROOM	

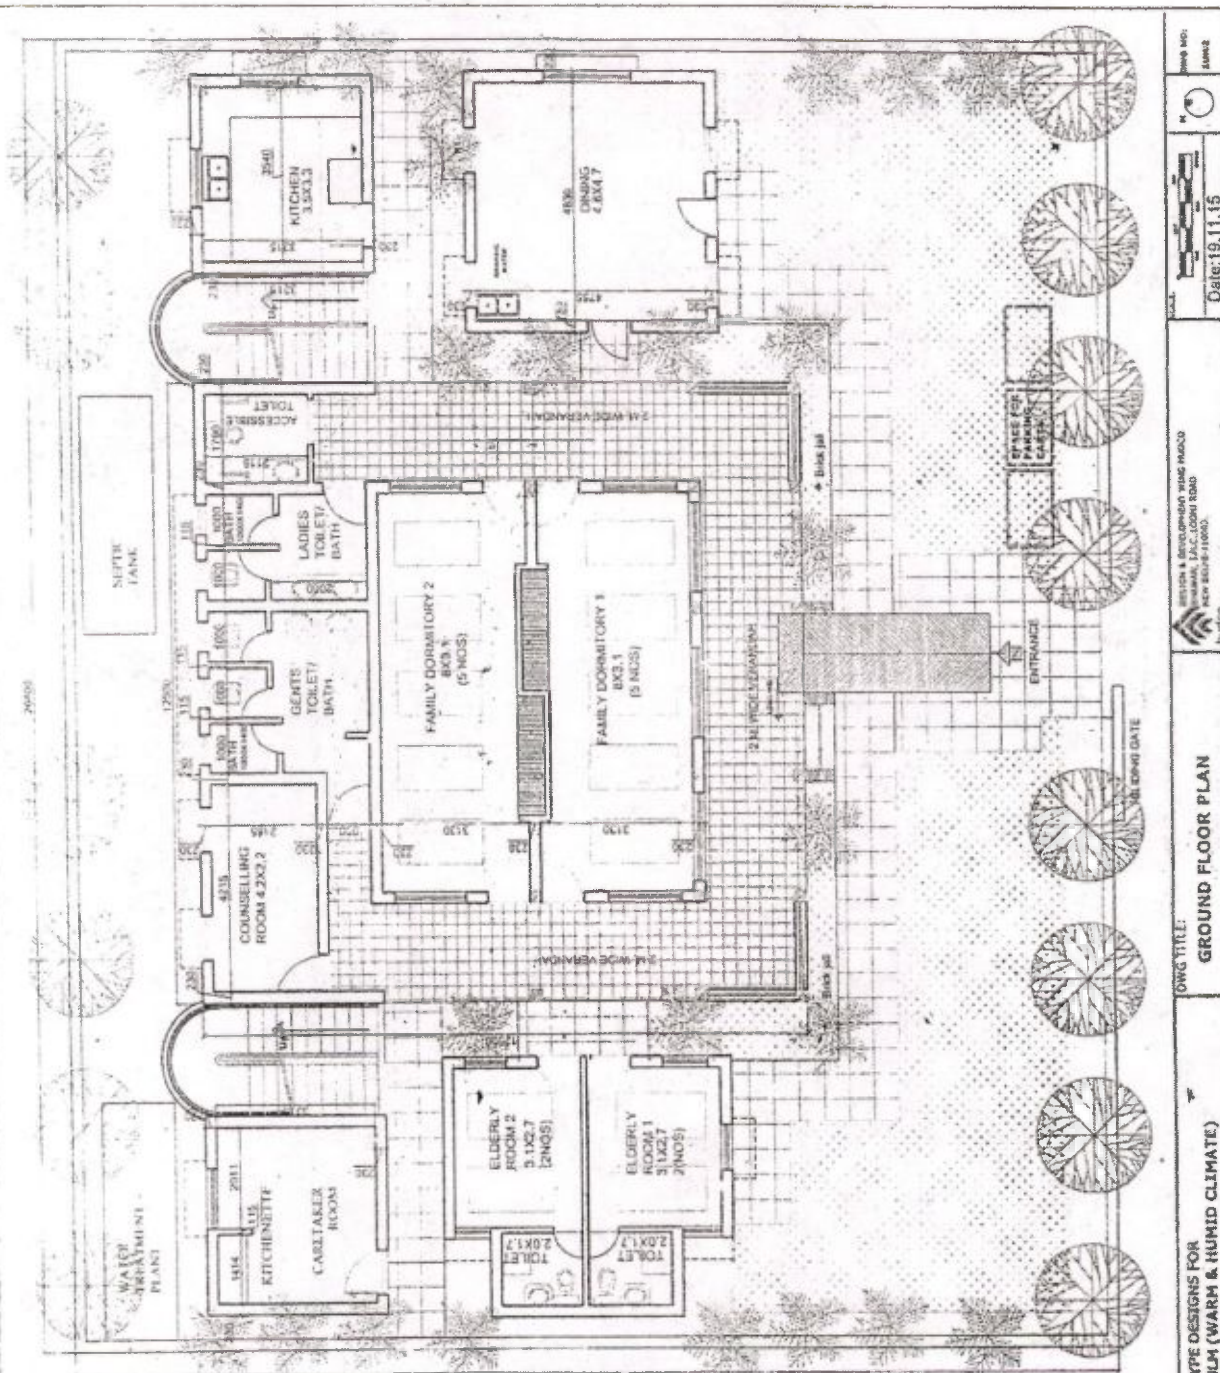


PROPOSED PROTOTYPE DESIGNS FOR
SHELTERS FOR URBAN HOMELESS-NULM (WARM & HUMID CLIMATE)

OWG TITLE: **GROUND FLOOR PLAN**

CHOOB-8-1787 NEW
OYOR PHOTO LAB
OVERALL DIGITAL LAB-REPRODUCTION & PRINTING

[illegible]

55.

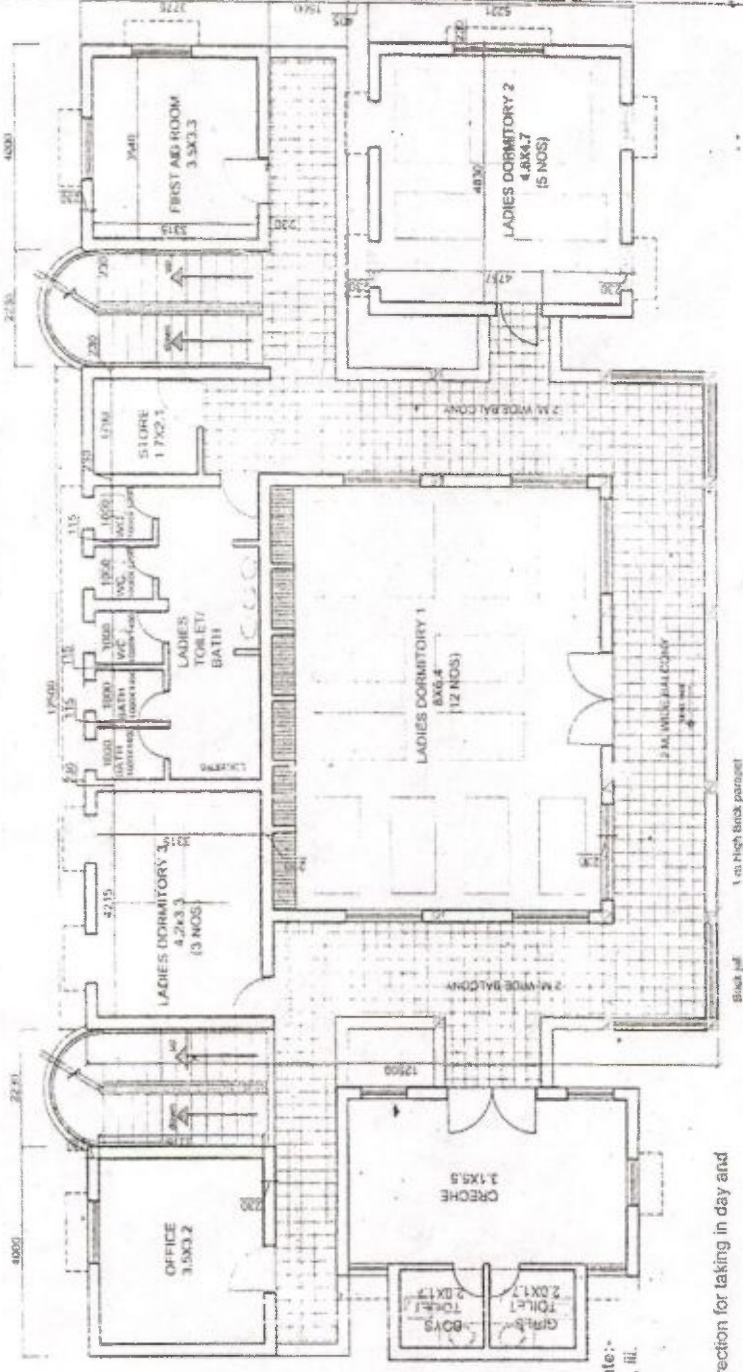

FIRST FLOOR FACILITIES

- LADIES DORMITORY 1
no. of beds - 12
- LADIES DORMITORY 2
no. of beds - 5
- LADIES DORMITORY 3
no. of beds - 3
- TOILETS
no. of bath - 2
no. of wc - 3
- LOCKERS
no. of wash basin - 3
- verandah (storage and spill out activities)
- CRECHE
- Attached boys' toilet
- Attached girl toilet
- LOCKABLE STORAGE

Specifications for Composite Climate:-

- Buildings lie in seismic zone II, III.
- Building category D/E upto 3 storey in height.
- Solar Passive features:-
- Verandah in East and west direction for taking in day and night breeze with roof overhang.
- dormer windows in roof for good air circulation.
- spread out building form with one storey above.
- brick/ blocks for masonry.
- outdoor open space planned for various activities.

Building Materials:-

- foundation as per soil conditions.
- RCC frame structure and plinth band/lintel bands vertical steel at corners in masonry structure.
- roof slab as per structural design.
- decorative jalis partially screening verandahs.
- low water use cistern and urinals.
- soak pit and rain water harvesting.
- lintel & plinth reinforcement 4-12mm dia.
- vertical steel 1-16mm dia.
- FalG bricks, hollow concrete blocks, CSEB blocks

Salient Design Features

Plan Form and Design Configuration

The main structure is RCC framed structure with large span to act as multi purpose hall surrounded on three sides by verandahs. Both the western and eastern verandahs are left open to ensure good inlets for day and night breeze, the northern side is built up. Roofs have pitches almost 20-25 degrees. Further dormer windows are there at the two ends to provide ventilation. This ensures air circulation. The roofs enclose a large insulated air space thus, keeping the lower areas cooler.

Building Envelope

Walls are being shaded by sloping roofs and extended verandahs, the sol-air temperature is low thus reducing heat gain. An important aspect is usage of external green areas as major activity spaces where cooking, sleeping and socializing could take place at different points of time.

PROPOSED PROTOTYPE DESIGNS FOR

SHELTER FOR URBAN HOMELESS-NULM (WARM & HUMID CLIMATE)

DWG TITLE:

FIRST FLOOR PLAN

SHRUTI A. DESHPANDE, MARCH 2000
BANGALORE, K.A.C. LADIES ROAD
NEW DELHI-110001.

hudo




Date: 19.11.15


DRG NO:

0000

56.

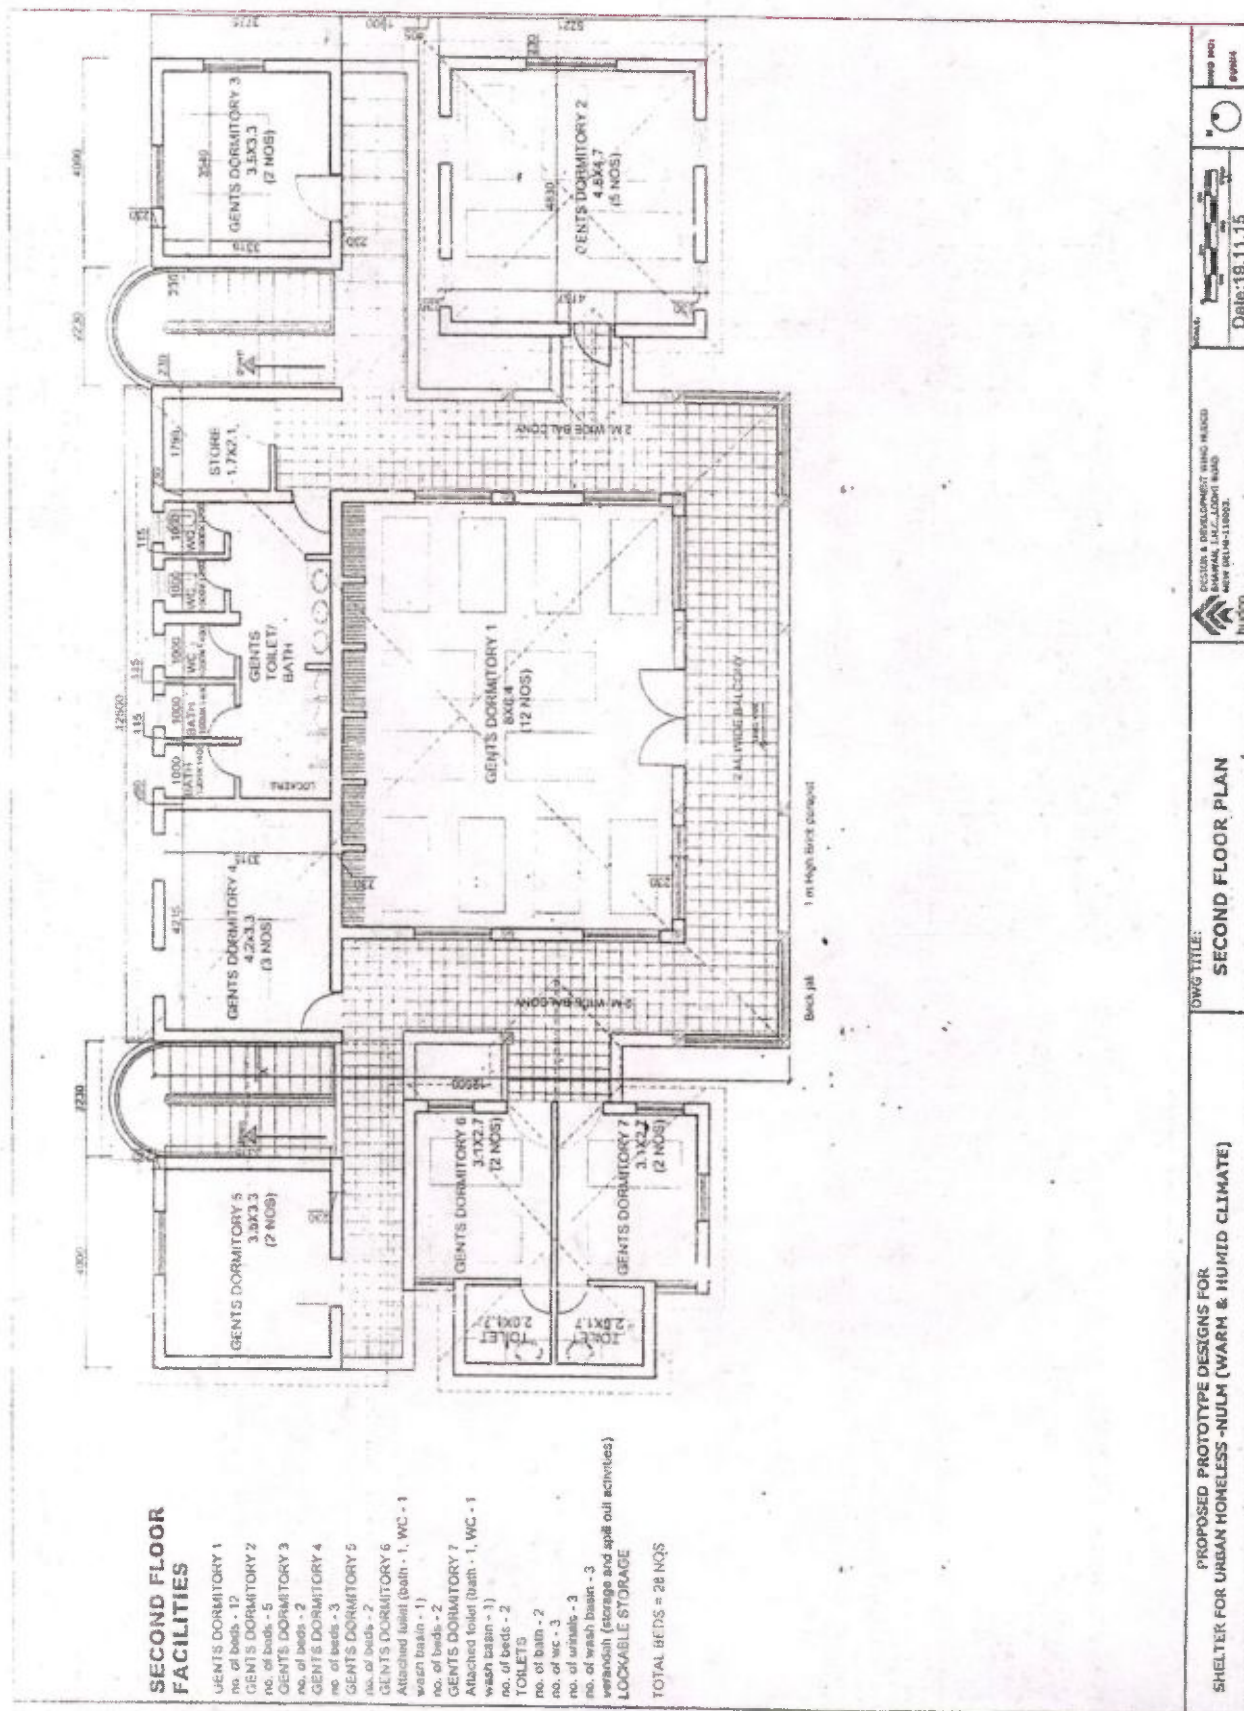


57

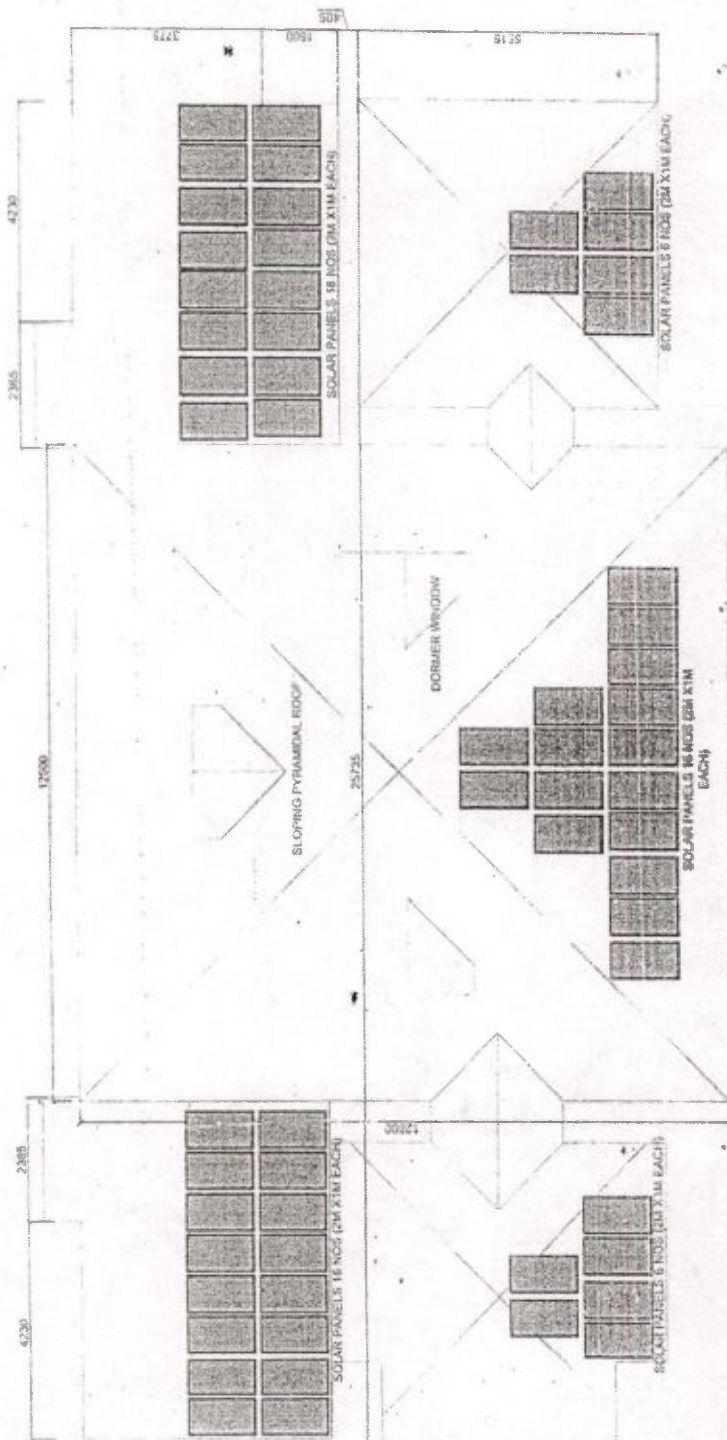


TERRACE


SOLAR PANELS
2Mx1M solar panels 60 nos
Area = 120 sq.m.
Power generated = 6.0 KW

PROPOSED PROTOTYPE DESIGNS FOR SHELTER FOR URBAN HOMELESS -NULM (WARM & HUMID CLIMATE)	DWG TITLE: ROOF PLAN	DESIGN & DEVELOPMENT BY: IN/CO SHAWAL LAL LODHI ROAD NEW DELHI-110003.  Date: 19.11.15	SHEET NO: 50/05
--	-----------------------------	--	-----------------


58.

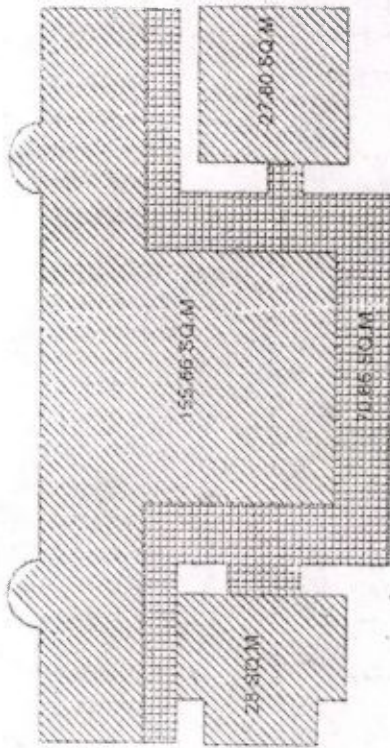

GROUND FLOOR PLAN

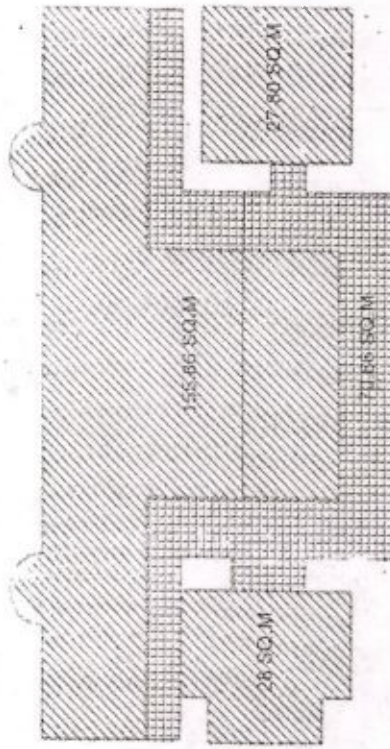

FIRST FLOOR PLAN

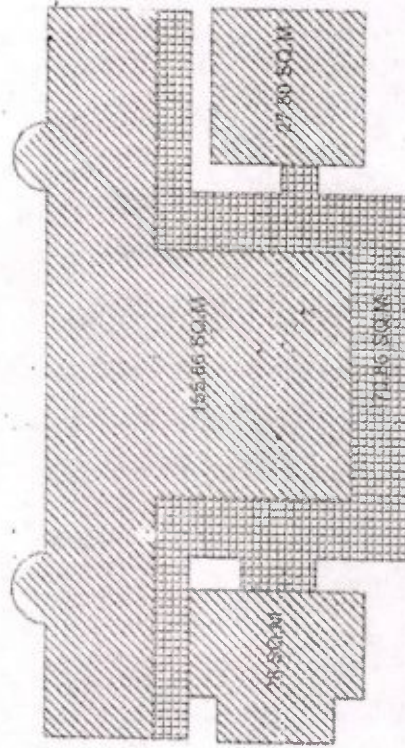

SECOND FLOOR PLAN


AREAS :

GROUND FLOOR - (153.19+28+27.43+70.67/2) SQ.M=243.95 SQ.M
 FIRST FLOOR - (153.19+28+27.43+70.67/2) SQ.M=243.95 SQ.M
 SECOND FLOOR - (153.19+28+27.43+70.67/2) SQ.M=243.95 SQ.M
 BUILT UP AREA - 731.85 SQ.M
 TOTAL NO OF BEDS = 62
 AREA/BED= 11.80 SQ.M. PER BED

PROPOSED PROTOTYPE DESIGNS FOR
 SHELTER FOR URBAN HOMELESS-RULM (WARM & HUMID CLIMATE)

DWG TITLE

AREA CHART

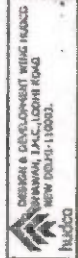


DESIGN & DEVELOPMENT WING HOUSING DEPARTMENT, TAMIL NADU, INDIA



Date: 19.11.15




59.

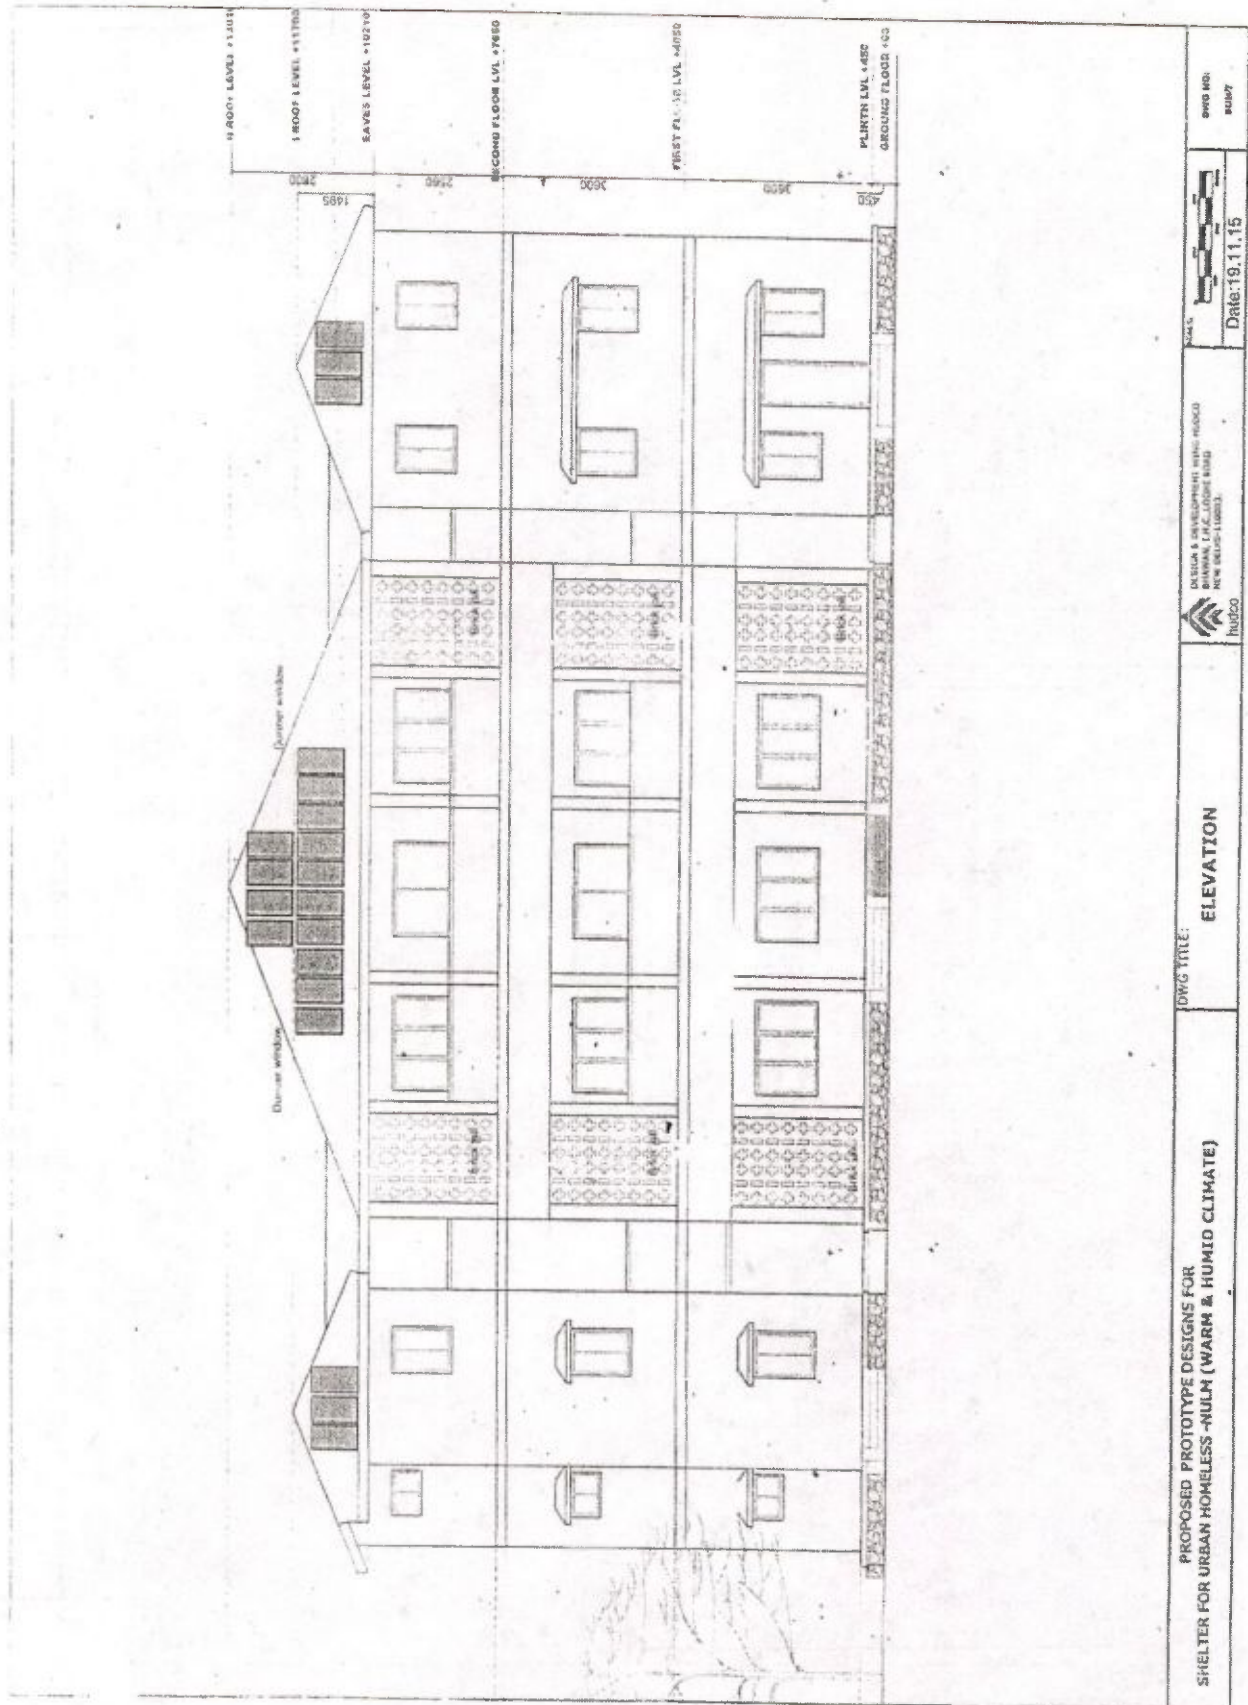


Solar radiation



Consider the effect of solar radiation on the building envelope. The building envelope is the boundary between the interior and exterior spaces. It consists of the walls, roof, floor, and windows. The building envelope is designed to protect the interior space from the exterior environment. It is also designed to provide a comfortable and healthy environment for the occupants. The building envelope is a key element in the design of a building. It is important to consider the effect of solar radiation on the building envelope during the design process.

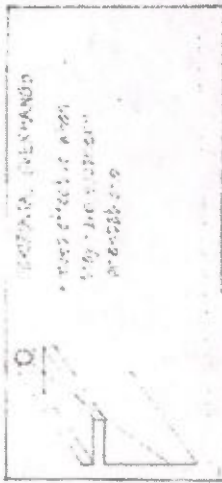

- Most effect is on exterior or window captured
- May be possible to adapt to sun's angle
- Separation from air reduces conduction losses

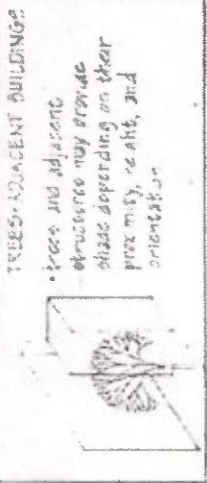


- Trees and adjacent structures may provide shade depending on their proximity, height, and orientation

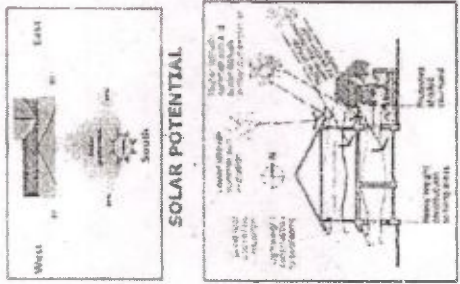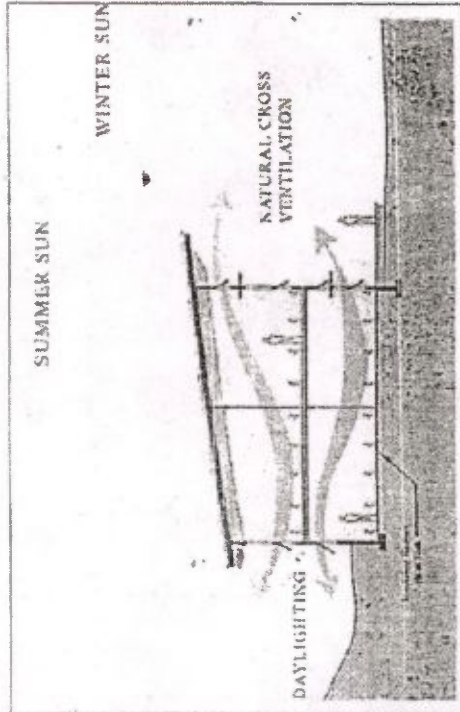


WIND MOVEMENT & CROSS VENTILATION

VENTILATION AND SHADING

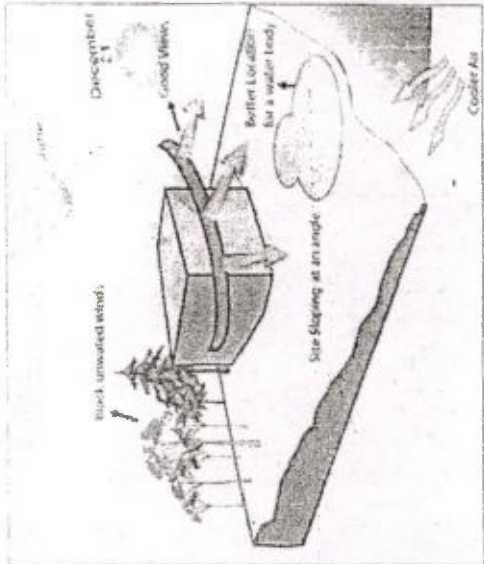

SITE PLANNING & ORIENTATION

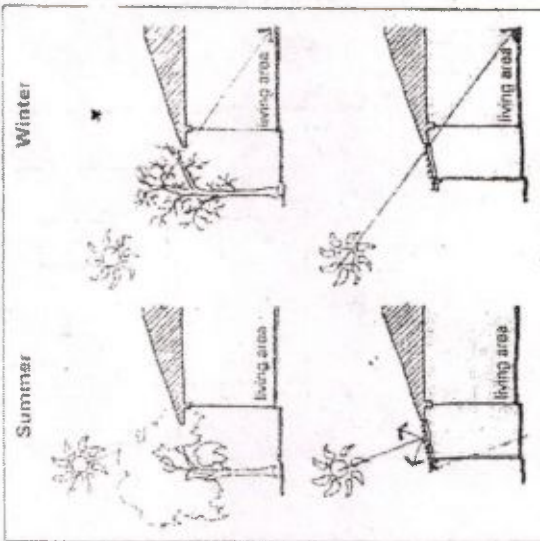

DESIGN FOR SEASONAL VARIATION

PROPOSED PROTOTYPE DESIGNS FOR SHELTER FOR URBAN HOMELESS - NULM (WARM & HUMID CLIMATE)

DWG TITLE SOLAR PASSIVE DESIGN SALIENT FEATURES

DESIGN & DEVELOPMENT WING HUCCO
SHARAWA, LKCC, LOOM ROAD
NEW DELHI-110003

Scale

DWG NO: SHUN

Date: 18.11.15

hucco

Proposed Night Shelters(Warm & Humid Climate)					
Estimate Based on CPWD Plinth Area rates (Base 100 as on 1.10.2012)					
	Plot size			567.26 Sqm	
	Height of Floors (avg)			3.25 meter	
	Area statement				
	Ground Floor			243.95 Sqm	
	First Floor			243.95 Sqm	
	Second Floor			243.95 Sqm	
	Total			731.85 Sqm	
SNO	Item of work	Unit	Qty.	Rate(Rs/unit)	Amount (Rs) in Lacs
A	Civil Works				
1	Load Bearing structure up to floor height 2.90 mtr up to three storey.	sqm	661.85	13300.00	88.03
2	Extra for Additional Height (0.18 m) Rs.270 for every 0.3 m height.	sqm	661.85	315.00	2.08
3	Extra for resisting Earthquake forces	Sqm	661.85	1050.00	6.95
4	Manual fire Alarm (same as type-I,II,III & Servants qtrs)	sqm	731.85	270.00	1.98
5	RCC Framed structure up to floor height 2.90 mtr up to six storey.	Sqm	70.00	15000.00	10.50
6	Extra for resisting Earthquake forces	Sqm	70.00	1140.00	0.80
	Total-I				110.33
B	Services				
1	Internal water supply & sanitary installation (on item No 1,2)	%	101.41	10.00	10.14
2	External service connection	%	101.41	5.00	5.07
3	Internal electrical installation	%	101.41	12.50	12.68
	Total-II				27.89

Water requirement 135 liter/ head / day				
Requirement of water assuming 62 persons	liter	8370		
i-Capacity of under ground. sump for office requirement, firefighting, Gardening (3 times of requirement)	liter	25110	15.00	3.77
ii-Cost of over head water tank without independent staging (1/3 of total requirement)		8370	15.00	1.26
iii-Development of site(Plot area 567.26 sqm)				
a-Levelling of site	Sqm	567.26	95.00	0.54
b-Internal Roads & paths	Sqm	567.26	145.00	0.82
c-Sewers	Sqm	567.26	110.00	0.62
d-Filter water supply through Main distribution 100 mm dia	Sqm	567.26	80.00	0.45
e-Storm water ditribution	Sqm	567.26	85.00	0.48
f- Exit sign boards i/c electric signage	Sqm	567.26	85.00	0.48
Total III				8.43
IV -Solar pannel (approx)	K.Watt	8	1.5	12.00
Total I+II+III+IV				158.65
Add cost index @ 4 % as on 01.04.2015 over PAR rate 2012				6.35
Total cost				164.99
Consultancy Charges @ 5 %				8.25
Service tax @14% on Consultancy				1.15
Total Cost of the Project				174.40
Rates per sqm	Rs./Sqm			23829.72
<p>Note : This estimate is based on CPWD-PAR 2012 with Cost-index up to April, 2015. This estimate has all the optimizing and sustainability paramerers in built in it. However detailing of this may be done as per site analysis, climtology, availability of alternative building material, acceptability and durability in that area. It is assumed that ground is fairly levelled and Municipal services like water, sewerage, electricity and approach roads is available. Internal furniture and locks shown in the drawing are not included as these are loose items.</p>				

**PROPOSED PROTOTYPE DESIGNS FOR
SHELTER FOR URBAN HOMELESS -NULM (COLD CLIMATE)**



DESIGN & DEVELOPMENT-WING HUDCO BHAWAN, I.H.C., LODHI ROAD, NEW DELHI-110003.

64

SOLAR PASSIVE DESIGN COLD CLIMATE

Regions that fall under the cold climate experience very cold winters as they are at high altitude. The temperature ranges b/w 20-30C in summers, while in winters, it can range from -3C to -8C making it chilly. Trapping the sun's heat whenever possible is a major design concern. Windows facing south-west to facilitate direct heat gain well insulated walls on north-east. Living areas can be located on the southern side while utility areas such as stores can be on the northern side.


Some of the design features for buildings in this climate are:

- **SITE SELECTION:** In cold climate heat gain is desirable. Hence, building should be located on the southern slope of a hill or mountain for better access to solar radiation.
- Exposure to cold winds can be minimized by locating the building on the leeward side.
- **LANDSCAPING:** Design for incorporating sun spaces, greenhouse. Appropriate views of mountain should be integrated in design.
- **VEGETATION:** Trees can be used as windbreaks to protect both buildings and outer areas such as lawns and patios from both hot and cold winds. In cold climates, windbreaks can reduce the heat loss in buildings by reducing wind flow over the buildings, thereby reducing convection and infiltration losses. A single-row of high density trees in the form of a windbreak can reduce infiltration in a residence by about 60%. This corresponds to about 15% reduction in energy costs.
- **APPROPRIATE ORIENTATION:** Longer axis on north-south to avail maximum heat gain from windows on southern side. North side shielded to prevent cold winds infiltration. Open spaces between the building must be such that they allow maximum solar radiation.
- **SHAPE OF BUILDING:** Building must be compact with small surface to volume ratios to reduce heat loss.
- **STRUCTURE:** Walls and roofs are well insulated and sloping roof provided for easy draining of rain water and snow. Maximum window area on the southern side of the building to facilitate direct heat gain. Double glazed to avoid heat losses during winter night. Movable shades provided to prevent overheating in summers.

- Solar Panels: Area of solar panels provided is 30 sq m., that will generate approximately 2.0 kW power.

SOLAR PANELS
(2.0X1.0) 15 in nos
Total Area of panels = 30 m
Power Generator = 2.0 kW

PROPOSED PROTOTYPE DESIGNS FOR SHELTER FOR URBAN HOMELESS -NULM (COLD CLIMATE)

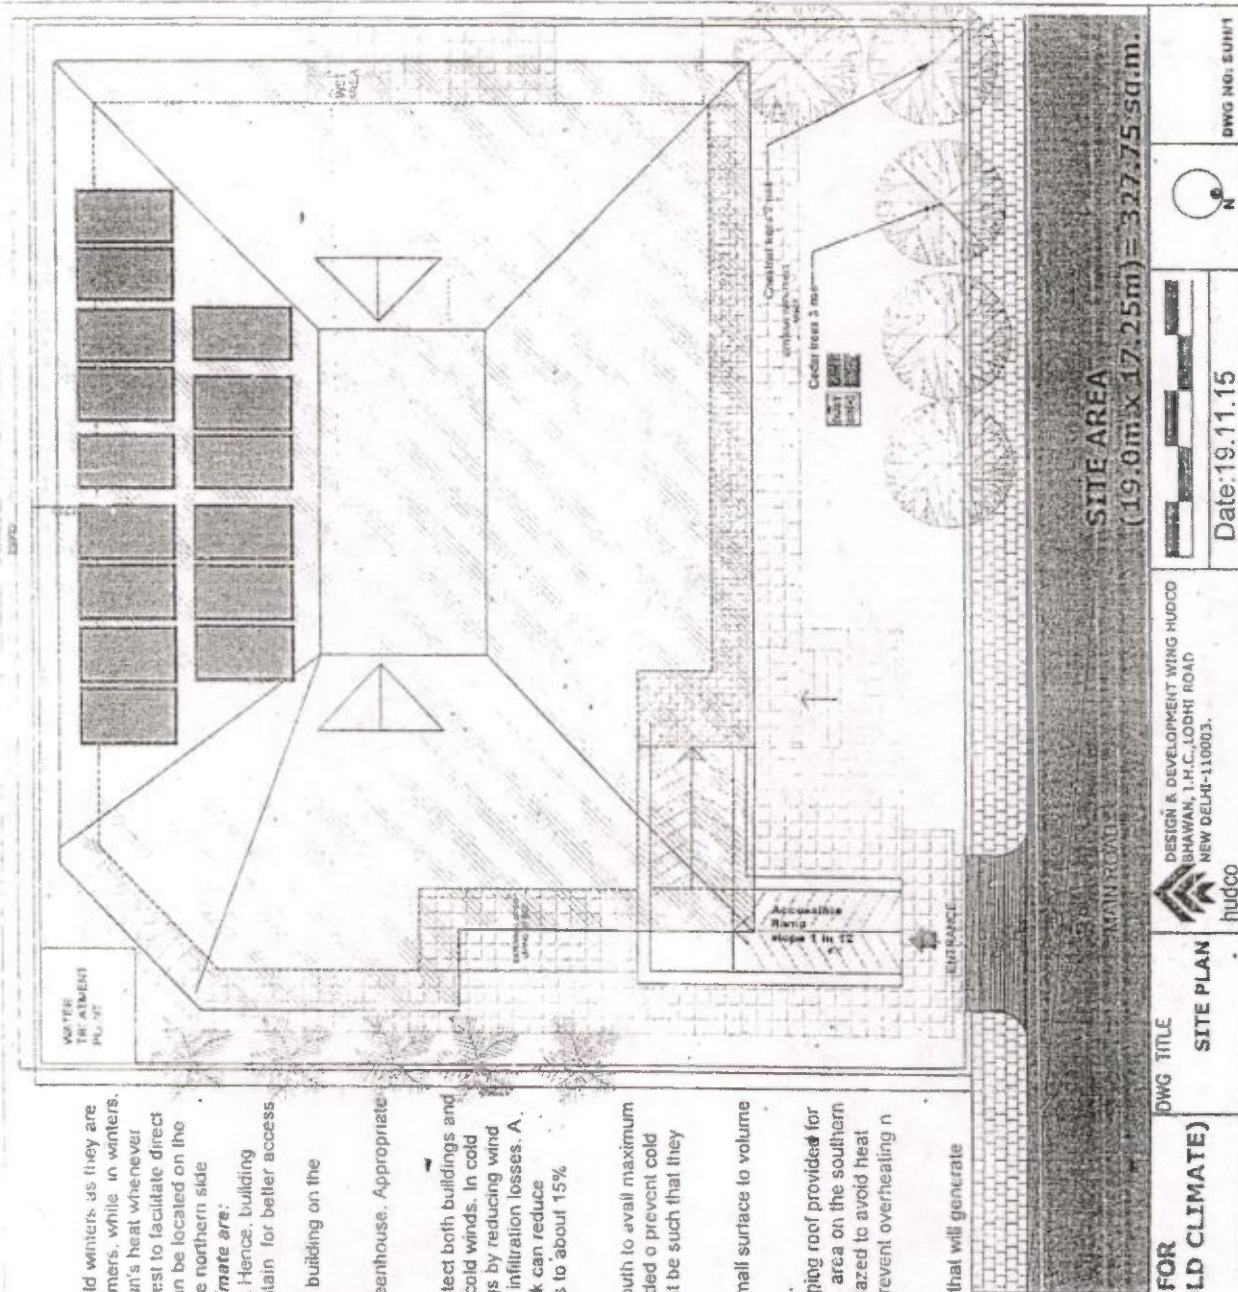

DWG NO: SUN/1

Date: 19.11.15

DESIGN & DEVELOPMENT: WING HUDCO
BHAWAN, 1.H.C. LODHI ROAD
NEW DELHI-110003.

HUDCO


DWG TITLE

SITE PLAN

FACILITIES PROVIDED ON GROUND FLOOR

FAMILY DORMITORY 2 NOS (4 BEDS EACH)
LADIES TOILET (WC)= 1
BATH=1
GENTS TOILET (WC)= 1
BATH=1
URINAL=2
ACCESSIBLE TOILET =1
SPACE FOR LOCKERS AND WAITING
DINING ROOM
KITCHEN & WASH AREA
FIRST AID ROOM
COUNSELING ROOM
DRINKING WATER
WATER TREATMENT PLANT
DUSTBIN BLUE AND GREEN 1 EACH

TOTAL NO OF BEDS (52 BEDS)

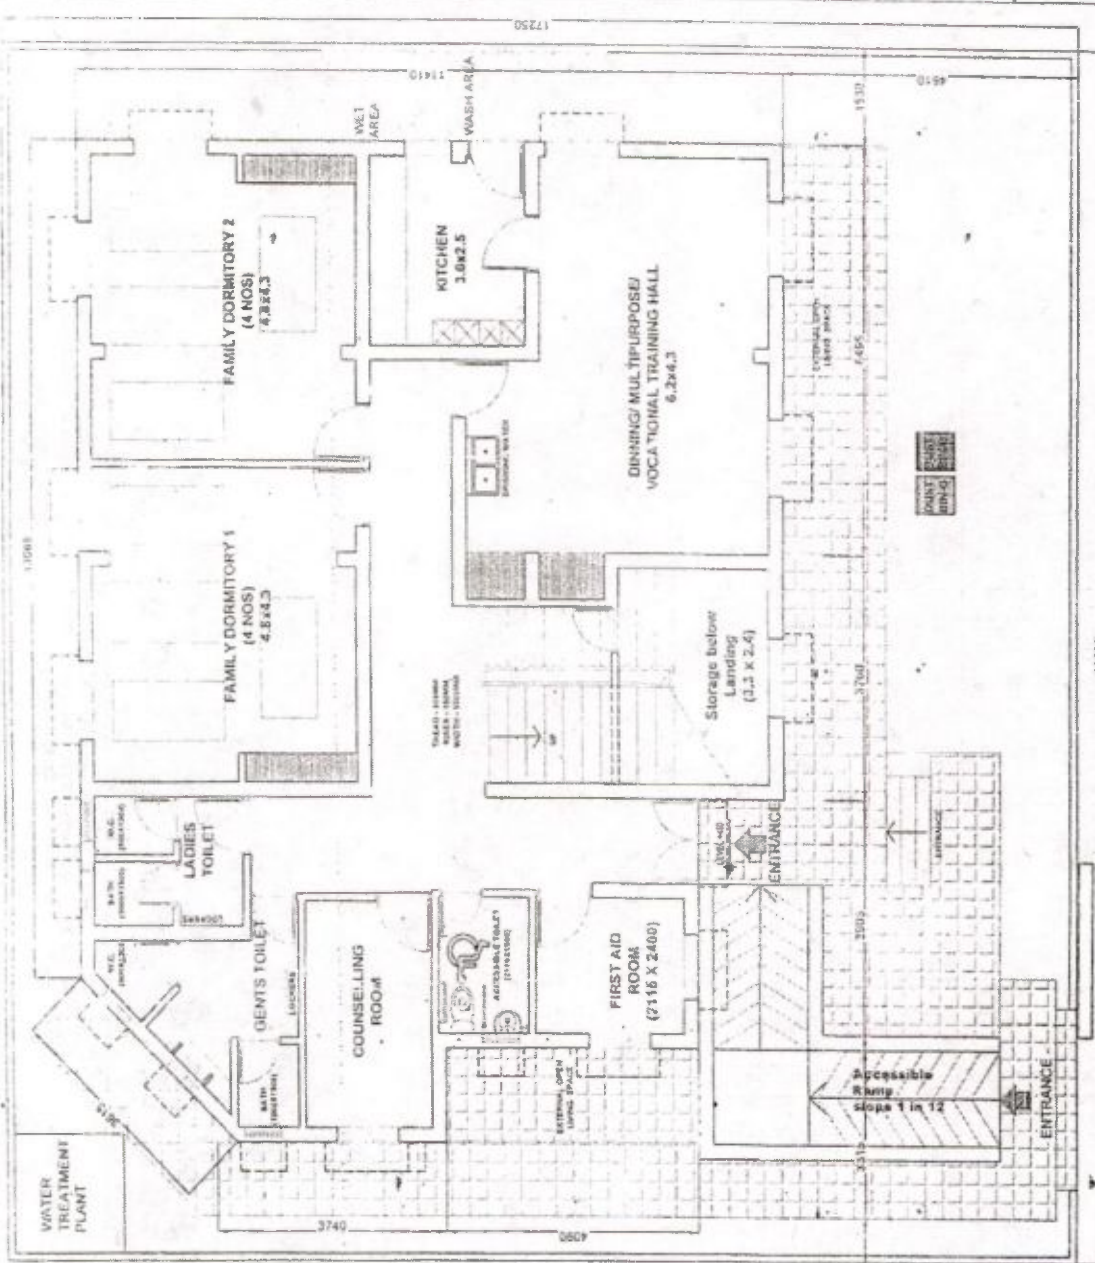

PROPOSED PROTOTYPE DESIGNS FOR
SHELTER FOR URBAN HOMELESS -NULM (COLD CLIMATE)

DWG TITLE
GROUND FLOOR
PLAN

DESIGN & DEVELOPMENT WING HUDCO
BHAWAN, L.H.C., LODHI ROAD
NEW DELHI-110003.
hudco


Date: 19.11.15



DWG NO: SUN/2

FACILITIES PROVIDED
ON FIRST FLOOR

WOMEN DORMITORY 2 nos = 20 beds
WOMEN'S TOILET (WC)= 2
BATH= 2
CARETAKER ROOM
KIDS CRECHE
KIDS TOILET
SPACE FOR LOCKERS AND WAITING
DRINKING WATER

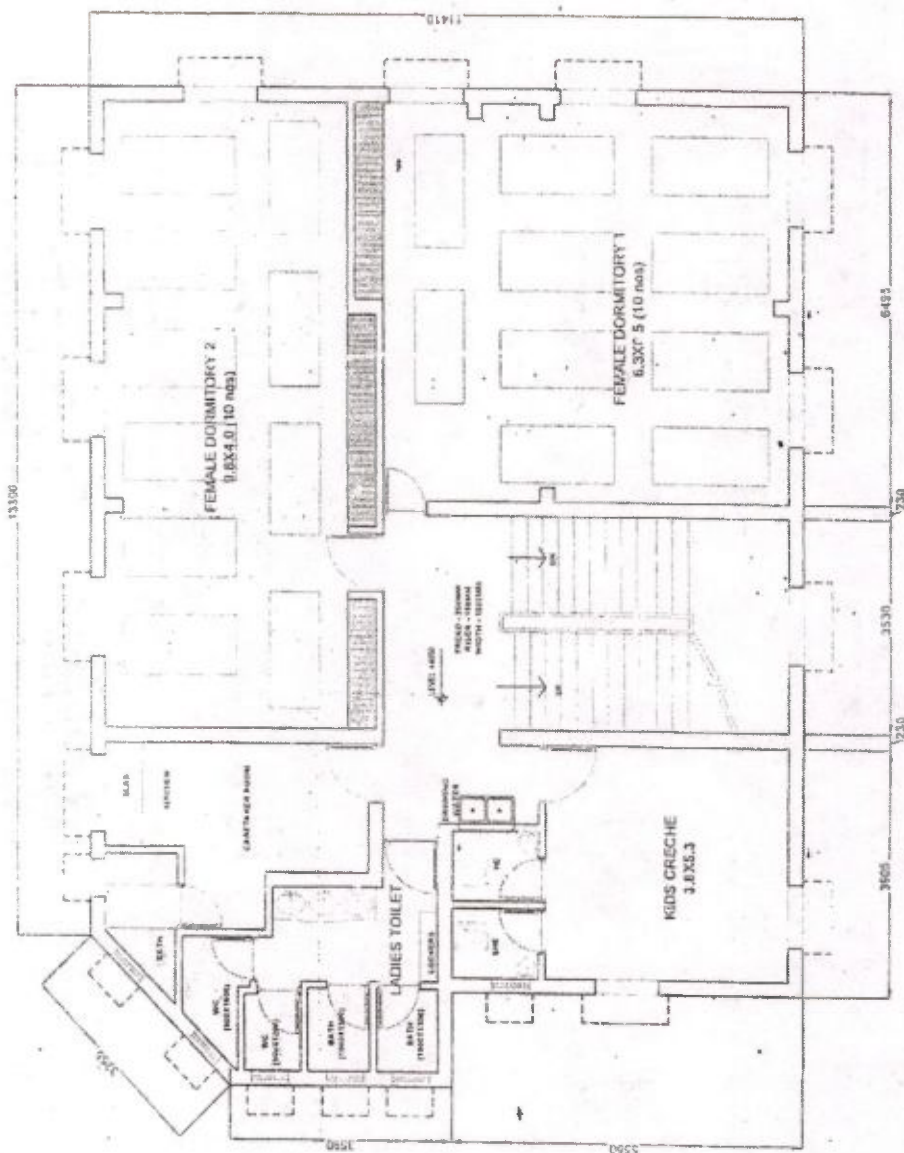

TOTAL NO OF BEDS (52 BEDS)

PROPOSED PROTOTYPE DESIGNS FOR
SHELTER FOR URBAN HOMELESS -NULM (COLD CLIMATE)

DWG TITLE
FIRST FLOOR
PLAN




DESIGN & DEVELOPMENT WING HUDCO
SHAWAN, I.H.C., LODHI ROAD
NEW DELHI-110003.

Date: 19.11.15



Charts on Demand

67.

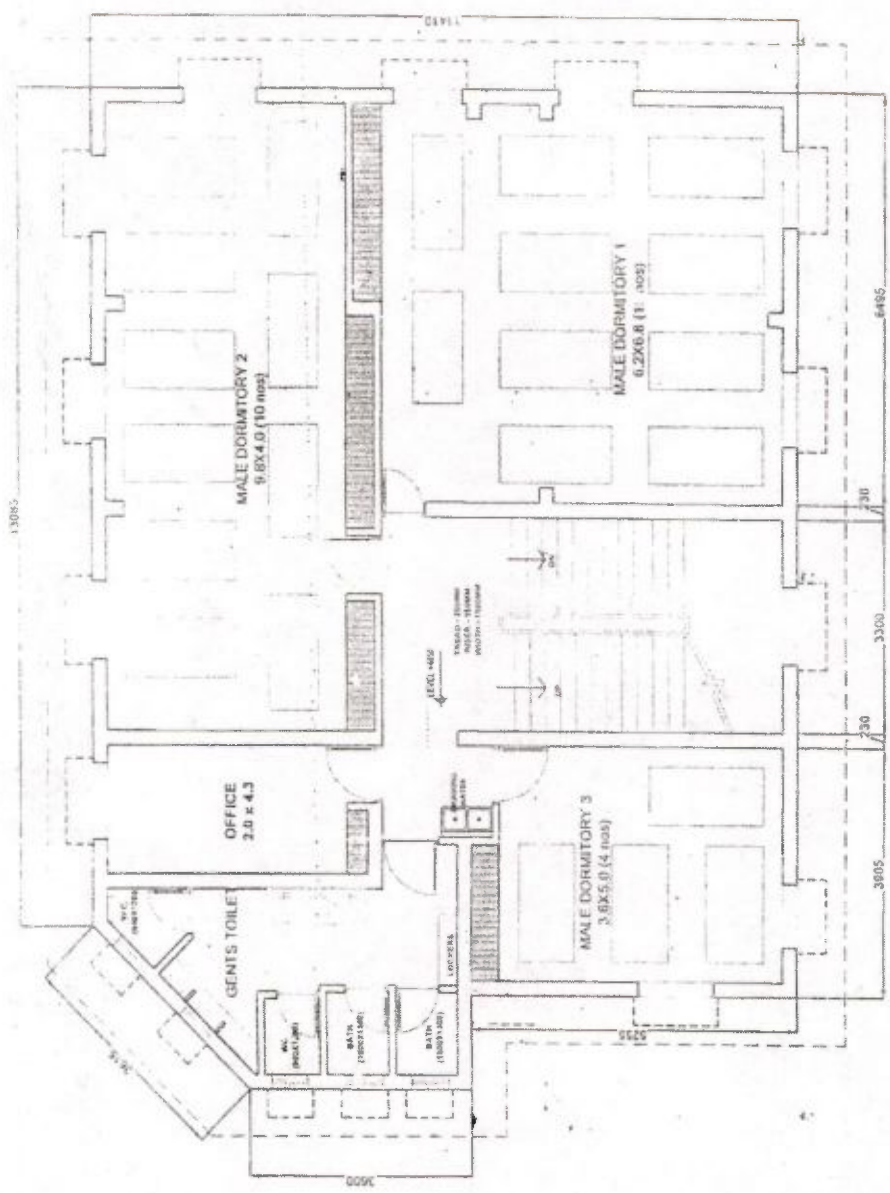

FACILITIES PROVIDED
ON SECOND FLOOR

MALE DORMITORY = 3 NOS
(24 NOS BEDS)

MEN'S TOILET (WC) = 2

BATH = 2

URINALS = 3

STORE ROOM

SPACE FOR LOCKERS AND WAITING

DRINKING WATER

STORAGE IN ATTIC

TOTAL NO OF BEDS (52 BEDS)

PROPOSED PROTOTYPE DESIGNS FOR SHELTER FOR URBAN HOMELESS - NULM (COLD CLIMATE)	DWG TITLE SECOND FLOOR PLAN	DESIGN & DEVELOPMENT WING HUDCO BHAHAW, I.M.C., LODHI ROAD NEW DELHI-110003. hudco	Date: 19.11.15 	DWG NO: SUN/4
--	-----------------------------------	---	---	---------------


Specifications for Cold Climate:-

For such a climate, buildings are in Seismic Zone IV & V.

- * Buildings should be 2 to 3 storey in height.
- * Wind speed is 47m/sec.

SOLAR PASSIVE FEATURES:-

- * Sloping roof for easy draining of rain water and snow.
- * Adopt trombe walls as they are a very useful passive heating system.
- * Windows are provided in South & West direction of building to capture more heat.
- * Walls are insulated in North-East
- * Small sun shades are provided.
- * Hollow CC Blocks / Perforated brick/ FALG Brick/ CSEB, AAC Blocks to provide better insulation.

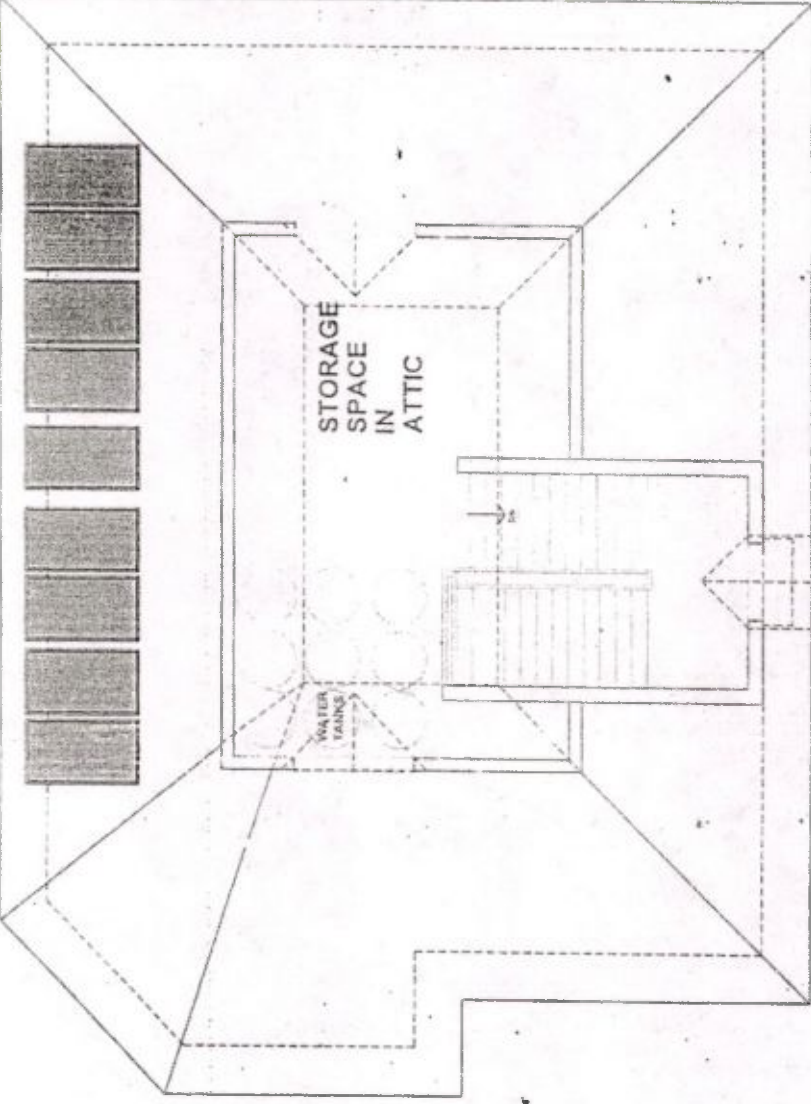


ATTIC PLAN

PROPOSED PROTOTYPE DESIGNS FOR SHELTER FOR URBAN HOMELESS -NULM (COLD CLIMATE)

DWG TITLE
ATTIC PLAN


DESIGN & DEVELOPMENT WING HUDCO
BHAWAI, I.H.C., LODHI ROAD
NEW DELHI-110003.
hudco

Date: 19.11.15

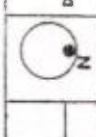

DWG NO: SUNIS

69.

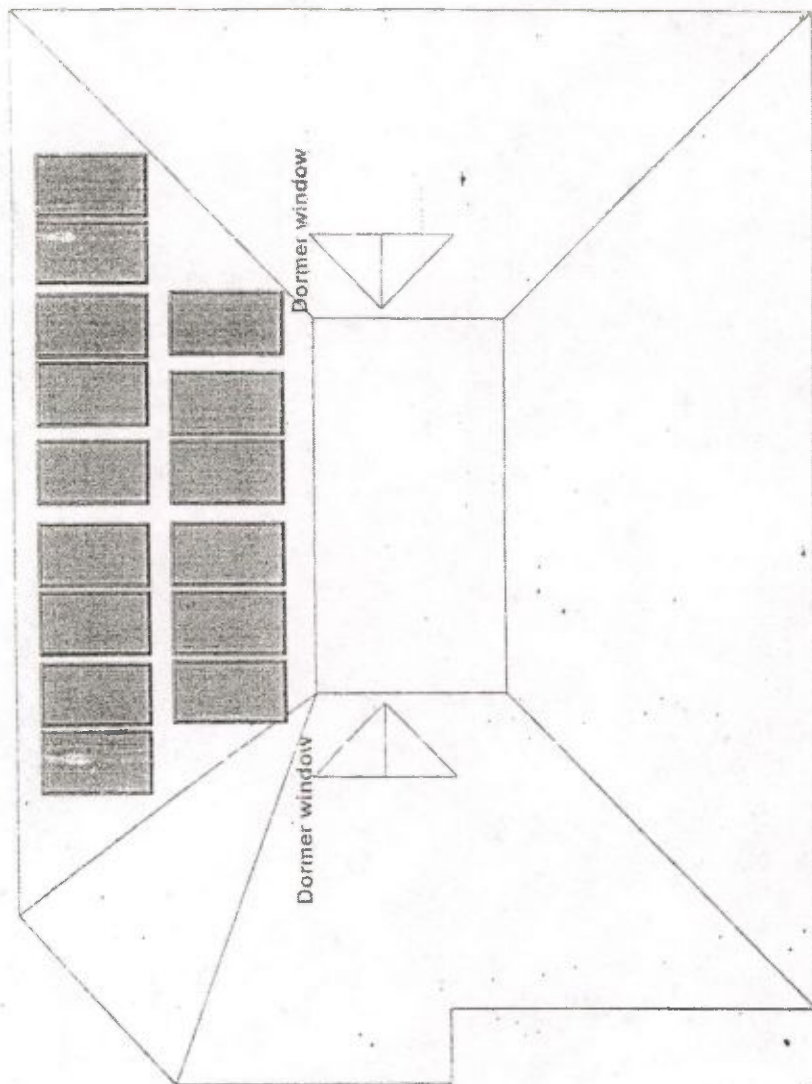

ROOF PLAN

SOLAR PANELS
(2.0X1.0) 15 in nos
Total Area of panels = 30 m
Power Generator = 2.0 kW

PROPOSED PROTOTYPE DESIGNS FOR
SHELTER FOR URBAN HOMELESS-NULM (COLD CLIMATE)

DWG TITLE

ROOF PLAN

DESIGN & DEVELOPMENT WING HUDCO
BHAWAN, I.H.C., LODHI ROAD
NEW DELHI-110003.
hudco




Date: 19.11.15



DWG NO: SUN/6

71.



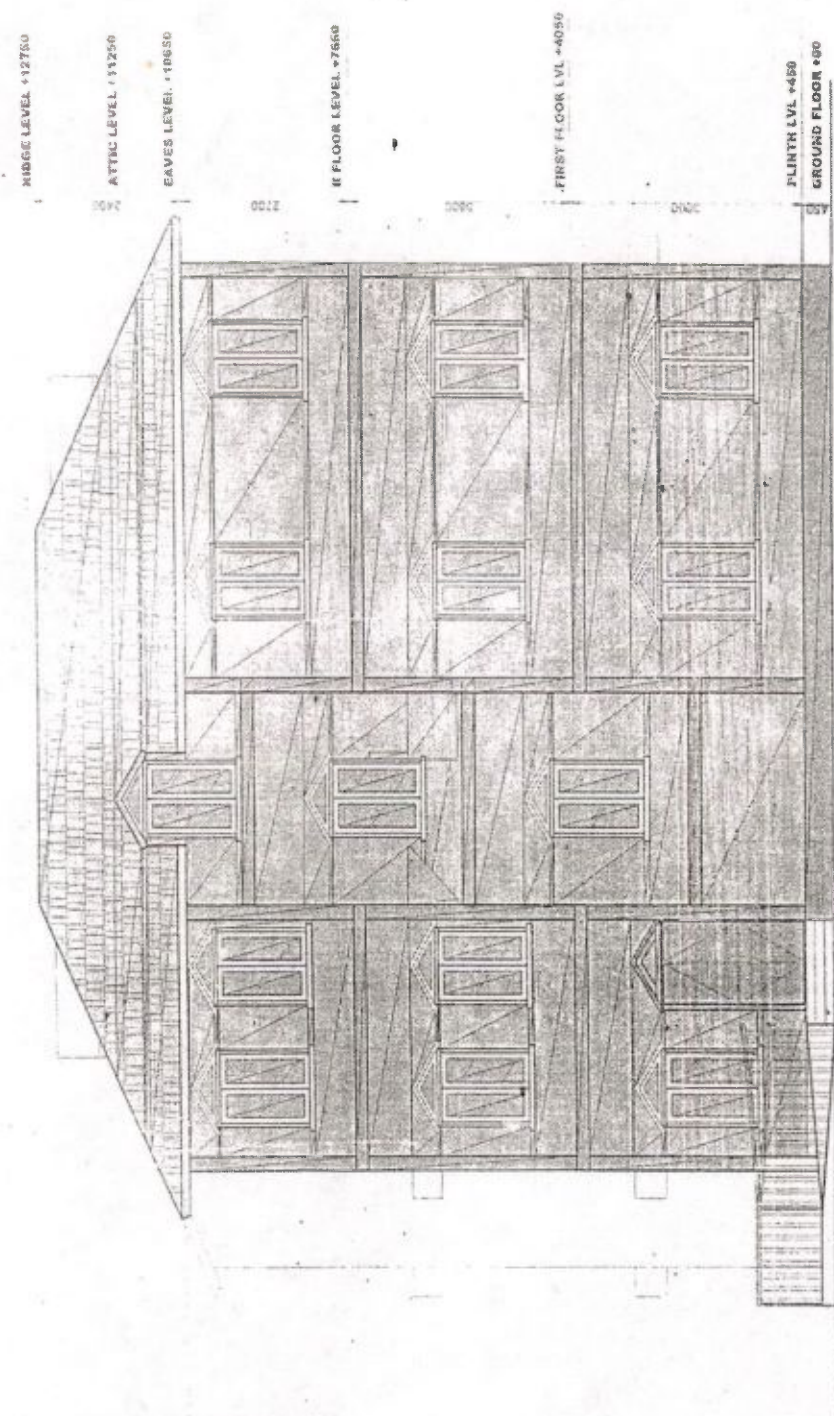


<p>PROPOSED PROTOTYPE DESIGNS FOR SHELTER FOR URBAN HOMELESS -NULM (COLD CLIMATE)</p>	<p>DWG TITLE FRONT ELEVATION</p>	<p>DESIGN & DEVELOPMENT WING HUDCO BHAWAN, I.H.C., LODHI ROAD NEW DELHI-110003. hudco</p>	<p>Scale: 1:1000 Date: 19.11.15</p>	<p>DWG NO: SUN/8</p>
---	---	---	---	----------------------


72




SOLAR PANELS

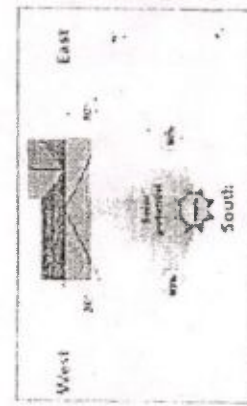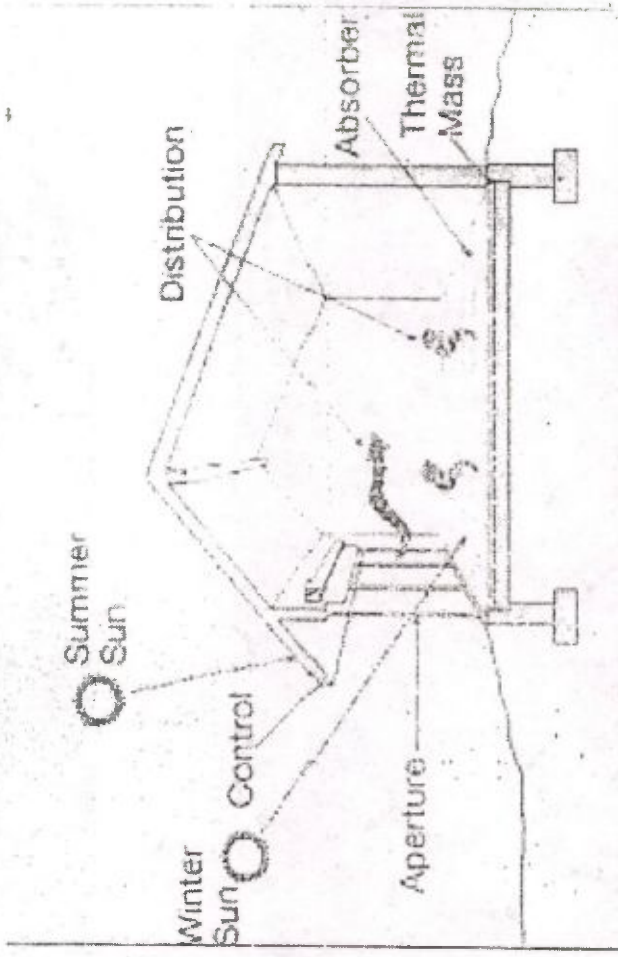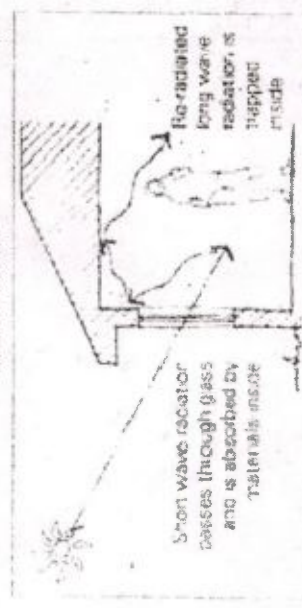

SITE PLANNING ORIENTATION

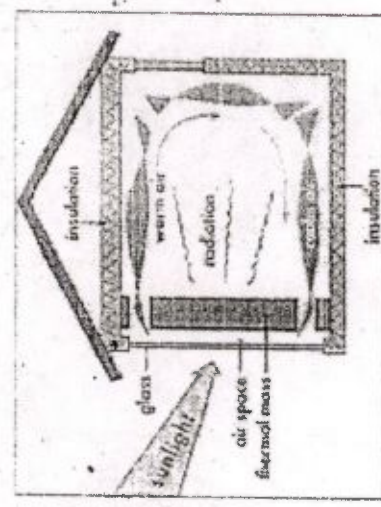

SOLAR PASSIVE DESIGN FEATURES

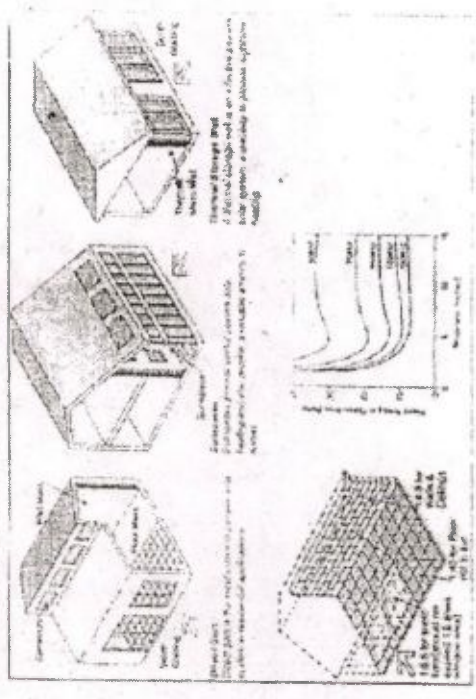

SITE ORIENTATION

PROPOSED PROTOTYPE DESIGNS FOR
SHELTER FOR URBAN HOMELESS -NULM (COLD CLIMATE)

DWG TITLE
SOLAR PASSIVE SALIENT
FEATURES

DESIGN & DEVELOPMENT WING HUDCO
BHAWAN, L.H.C., LOOHI ROAD
NEW DELHI-110003.

Date: 19.11.15

DWG NO: SUN/19

Proposed Night Shelters(Cold Climate)					
Estimate Based on CPWD Plinth Area rates (Base 100 as on 1.10.2012)					
	Plot size			327.75 Sqm	
	Height of Floors (avg)			3.19 meter	
	Area statement				
	Ground Floor			167.57 Sqm	
	First Floor			167.57 Sqm	
	Second Floor			167.57 Sqm	
	Attic floor			59.48 Sqm	
	Total			562.19 Sqm	
SNO	Item of work	Unit	Qty.	Rate(Rs/unit)	Amount (Rs) in Lacs
A	Civil Works				
1	Load Bearing structure up to floor height 2.90 mtr up to three storey.	sqm	562.19	13300.00	74.77
2	Extra for Additional Height (0.18 m) Rs.270 for every 0.3 m height.	sqm	562.19	261.00	1.47
3	Extra for resisting Earthquake forces	Sqm	562.19	1050.00	5.90
4	Manual fire Alarm (same as type-I,II,III & Servants qtrs)	sqm	562.19	270.00	1.52
	Total-I				83.66
B	Services				
1	Internal water supply & sanitary installation (on item No 1,2)	%	76.24	10.00	7.62
2	External service connection	%	76.24	5.00	3.81
3	Internal electrical installation	%	76.24	12.50	9.53
	Total-II				20.97
C	Cost of internal services				
1	Water requirement 135 liter/ head / day				
	Requirement of water assuming 52				

i-Capacity of under ground sump for office requirement, firefighting, Gardening (3 times of requirement)	liter	21060	15.00	3.16
ii-Cost of over head water tank without independent staging (1/3 of total requirement)		7020	15.00	1.05
iii-Development of site(Plot area 327.75 sqm)				
a-Levelling of site	Sqm	327.75	95.00	0.31
b-Internal Roads & paths	Sqm	327.75	145.00	0.48
c-Sewers	Sqm	327.75	110.00	0.36
d-Filter water supply through Main distribution 100 mm dia	Sqm	327.75	80.00	0.26
e-Storm water distribution	Sqm	327.75	85.00	0.28
f- Exit sign boards i/c electric signage	Sqm	327.75	85.00	0.28
Total III				6.18
IV -Solar pannel (approx)	K.Watt	2	1.5	3.00
Total I+II+III+IV				113.80
Add cost index @ 4 % as on 01.04.2015 over PAR rate 2012				4.55
Total cost				118.36
Consultancy Charges @ 5 %				5.92
Service tax @14% on Consultancy				0.83
Total Cost of the Project				125.10
Rates per sqm	Rs./Sqm			22252.62
<p>Note : This estimate is based on CPWD PAR 2012 with Cost index up to April, 2015. This estimate has all the optimizing and sustainability parameters in built in it. However detailing of this may be done as per site analysis, climatology, availability of alternative building material, acceptability and durability in that area. It is assumed that ground is fairly levelled and Municipal services like water, sewerage, electricity and approach roads is available. Internal furniture and locks shown in the drawing are not included as these are loose items.</p>				


75.

PROPOSED PROTOTYPE DESIGNS FOR SHELTER FOR URBAN HOMELESS -NULM


DISASTER RESISTANT FEATURES



DESIGN & DEVELOPMENT WING HUDCO BHAWAN, I.H.C., LODHI ROAD, NEW DELHI-110003.

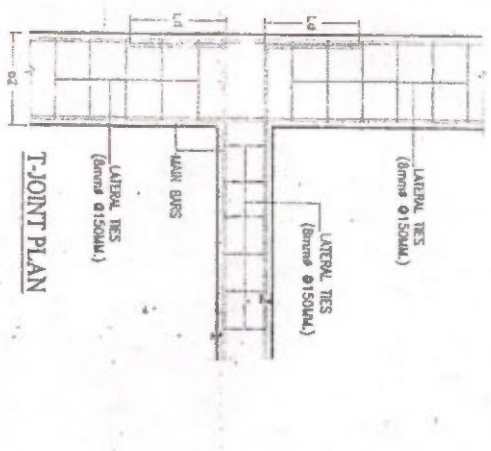


T-JOINT PLAN

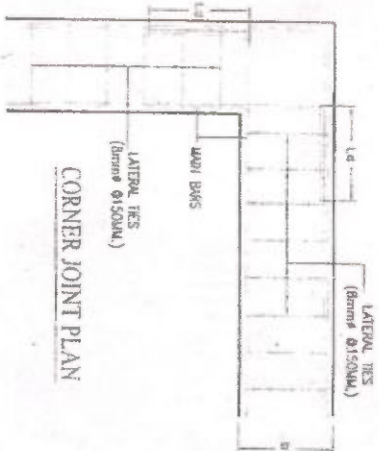


CORNER JOINT PLAN


- LEGEND**
1. Plinth Band
 2. Lintel Band
 3. Floor Band
 4. Roof (Eave) Band
 5. Vertical Bar
 6. Door
 7. Window

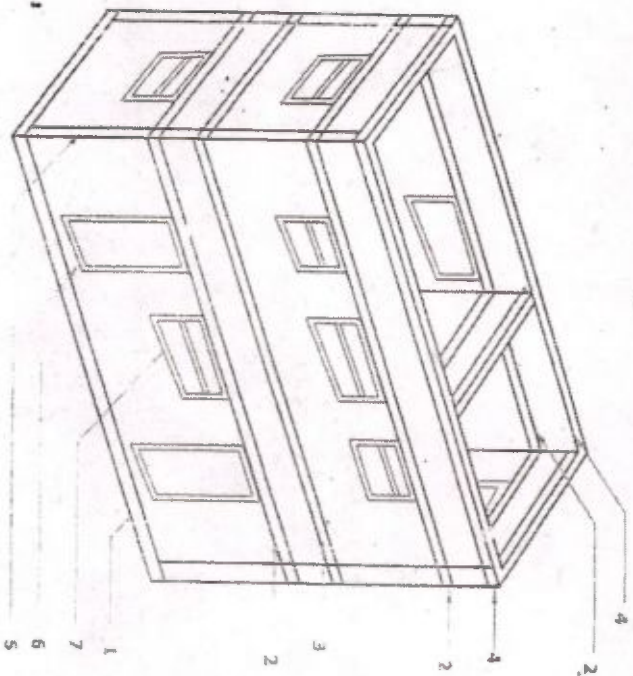

1. All bands (at plinth, lintel, floor, Eave or roof levels), will be provided if all external and internal walls, except as indicated below:
* Plinth or roof band (3' or 4') may be omitted where reinforced concrete slabs (or beam also) used.
2. The main bars (two or four) as specified will be high-strength deformed (HSD or T₀₁) type of Fe500D. The link bars 8mm dia will be of mild steel (Fe500C)
3. The concrete in the bands will be M20/M25 as specified.
4. Continuity of main bars must be ensured at corners and T-junctions
5. In pitched roof, the main reinforcement of Gable bands will be continued in the Eave bands with 50D length.

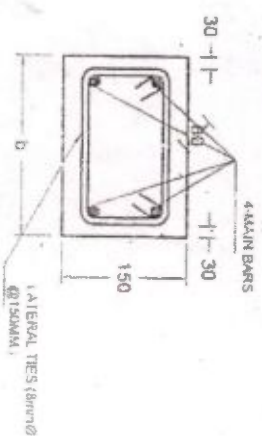

SECTION WITH FOUR BARS

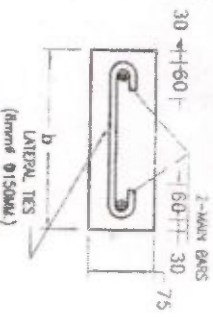

SECTION WITH TWO BARS

PROPOSED PROTOTYPE DESIGNS FOR SHELTER FOR URBAN HOMELESS - NULM

Reinforced Concrete Bands Details for Seismic Zones and Wind/ Cyclone Zones


DETAILS OF SEISMIC BANDS



DESIGN & DEVEL. OF REINFORCED CONCRETE BANDS FOR URBAN HOMELESS - NULM
HUDCO BHAWALI, 14 C, J. D. ROAD
NEW DELHI-110003.

Dwg no. SUH/

Date 19.11.15

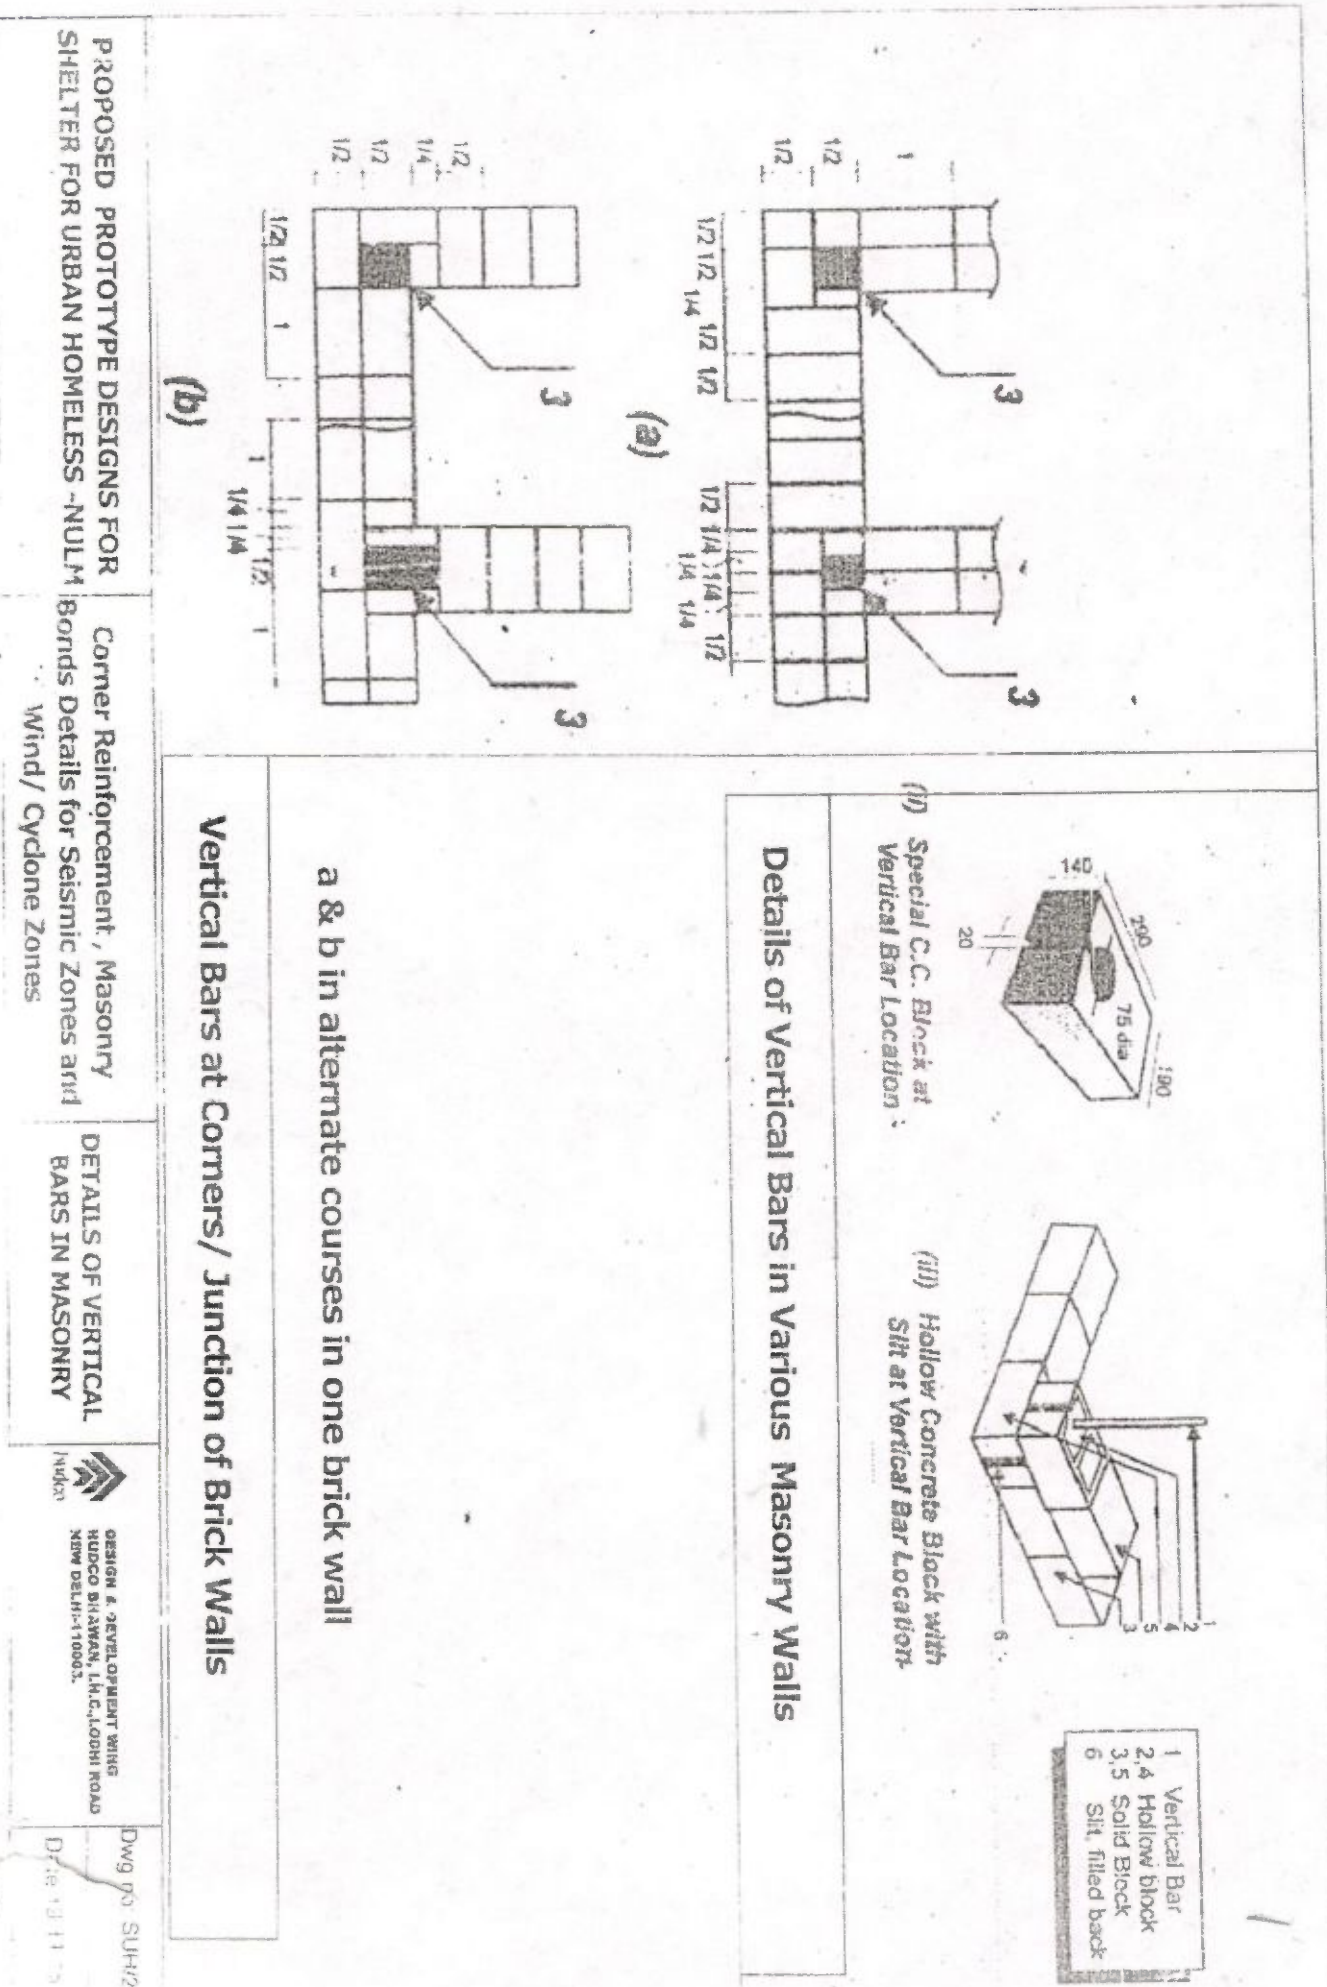

ITEM NO.2

COURT NO.4

SECTION PIL-W

S U P R E M E C O U R T O F I N D I A
R E C O R D O F P R O C E E D I N G S

Writ Petition(s) (Civil) No(s). 55/2003

E.R. KUMAR & ANR.

Petitioner(s)

VERSUS

UNION OF INDIA & ORS.

(FOR ON IA 1/2014 FOR IMPLEADMENT)

WITH

W.P. (C) No. 572/2003 (PIL-W)

(FOR ON IA 1/2003 FOR INTERIM DIRECTIONS)

Respondent(s)

Date : 13-12-2017 These matters were called on for hearing today.

CORAM :

HON'BLE MR. JUSTICE MADAN B. LOKUR

HON'BLE MR. JUSTICE DEEPAK GUPTA

For Petitioner(s)

Mr. E.R. Kumar, Petitioner-in-person

Ms. Raveena Rai, Adv.

Mr. Colin Gonsalves, Sr. Adv.

Mr. Aditya Srivastva, Adv.

Mr. Satya Mitra, Adv.

Mr. Prashant Bhushan, AOR

Mr. Amiy Shukla, Adv.

Mr. Shakti Vardhan, adv.

Ms. Amita Joseph, Adv.

Mr. Aditya Shrivastav, Adv.

For Respondent(s)

Union of India

Mr. A.N.S. Nadkarni, ASG

Ms. V. Mohana, Sr. Adv.

Mr. Kailash Vasudev, Adv.

Ms. Sunita Sharma, Adv.

Ms. Rashmi Malhotra, Adv.

Ms. Sunita Rani Singh, Adv.

Mr. R.R. Rajesh, Adv.

Ms. Rukhmini Bobde, Adv.

Mr. B.V. Balaramdas, Adv.

Mr. M.K. Maroria, Adv.

Mr. Raj Bahadur, Adv.

Signature Not Verified
Digital Signature
MEEHA
Date: 25/12/2014
15:35:59 IST
Reason: []

States of
Uttar Pradesh

Mr. Guntur Prabhakar, Adv.

Ms. Prerna Singh, Adv.

Arunachal Pradesh	Mr. Anil Shrivastav, AOR Mr. Rituraj Biswas, Adv.
Assam	Mr. Shuvodeep Roy, Adv.
Bihar	Mr. M. Shoeb Alam, Adv. Ms. Fauzia Shakil, Adv. Mr. Ujjwal Singh, Adv. Mr. Mojahid Karim Khan, Adv.
Chhattisgarh	Mr. Jugal Kishore Gilda, Adv. Gen. Mr. Aniruddh P. Mayee, Adv. Mr. Chirag Jain, Adv.
Gujarat	Ms. Hemantika Wahi, AOR Ms. Jesal Wahi, Adv. Ms. Puja Singh, Adv. Ms. Shodhika Sharma, Adv.
Haryana	Mr. Tushar Mehta, ASG Mr. Anil Grover, AAG Mr. Dinesh Chander Yadav, AAG Mr. Noopur Singhal, Adv. Mr. Sanjay Kumar Visen, Adv.
H.P.	Mr. D.K. Thakur, AAG Mr. Shariq Ahmed, Adv. Mr. V.K. Sharma, Adv.
J&K	Mr. M. Shoeb Alam, Adv. Ms. Fauzia Shakil, Adv. Mr. Ujjwal Singh, Adv. Mr. Mojahid Karim Khan, Adv.
Jharkhand	Mr. Tapeshe Kumar Singh, AOR Mohd. Waquas, Adv. Mr. Aditya Pratap Singh, Adv. Mr. Jayesh Gaurav, Adv. Mr. Gopal Prasad, Adv.
Karnataka	Mr. V.N. Raghupathy, AOR Mr. Parikshit P. Angadi, Adv. Md. Apzal Ansari, Adv.
Kerala	Mr. Nishe Rajen Shonker, Adv. Ms. Anu K. Joy, Adv. Mr. Reegan S. Bec, Adv.
Madhya Pradesh	Mr. Saurabh Mishra, AOR
Maharashtra	Mr. Kunal Cheema, Adv. Mr. Nishant R. Katneshwarkar, Adv.

Manipur	Mr. Leishangthem Roshmani Kh., Adv. Ms. Maibam Babina, Adv.
Meghalaya	Mr. Ranjan Mukherjee, Adv. Mr. Subhro Sanyal, Adv.
Mizoram	Mr. P.V. Yogeswaran, Adv.
Nagaland	Mrs. K. Enatoli Sema, Adv. Mr. Edward Belho, Adv. Mr. Amit Kumar Singh, Adv. Mr. K. Luikang Michael, Adv. Mr. Z.H. Isaac Haiding, Adv.
Odisha	Mr. Shibashish Mishra, Adv.
Punjab	Ms. Uttara Babbar, Adv. Ms. Akanksha Choudhary, Adv. Ms. Bhavana Duhoon, Adv.
Rajasthan	Mr. S.S. Shamsbery, Adv. Mr. Amit Sharma, Adv. Mr. Ankit Raj, Adv. Ms. Indira Bhakar, Adv. Ms. Ruchi Kohli, Adv..
Sikkim	Ms. Aruna Mathur, Adv. Mr. Avneesh Arputham, Adv. Ms. Anuradha Arputham, Adv. Ms. Simran Jeet, Adv. for M/s Arputham Aruna & Co.
Tamil Nadu	Mr. B. Vinodh Kanna, Adv. Mr. A. Sriram, Adv.
Tripura	Mr. Gopal Singh, Adv. Mr. Rituraj Biswas, Adv.
Uttar Pradesh	Mr. Ratnakar Dash, Sr. Adv. Mr. Rajeev Kumar Dubey, Adv. Mr. Kamlendra Mishra, Adv.
West Bengal	Mr. A.K. Ganguli, Sr. Adv. <u>Mr. Chanchal Kr. Ganguli, AOR</u> Mr. Raja Chatterjee, Adv. Mr. Runa Bhuyan, Adv.
Uttarakhand	Mr. Jatinder Kumar Bhatia, AOR Mr. Ashutosh K. Sharma, Adv.
A&N Islands	Mr. Bhupesh Narula, Adv. Mr. K.V. Jagdishvaran, Adv.

Puducherry

Mrs. G. Indira, AOR

Mr. V.G. Pragasam, Adv.
Mr. S. Prabu Ramasubramanian, Adv.
Mr. S. Manuraj, Adv.

Mr. Rajvinder Singh, Adv.
Mr. Hitesh Kumar Sharma, Adv.
Mr. T.V. Talwar, Adv.

Mr. P. Venkat Reddy, Adv.
Mr. Prashant Tyagi, Adv.
For M/s Venkat Palwai Law Ass.

Mr. Adarsh Upadhyay, AOR

Mr. Aruneshwar Gupta, AOR

Mr. Sunil Fernandes, AOR

Ms. Kaveeta Wadia, AOR

Ms. Pragati Neekhara, AOR

Ms. A. Subhashini, Adv:

Mr. Avijit Bhattacharjee, AOR

Mr. B. S. Banthia, AOR

UPON hearing the counsel the Court made the following

O R D E R

State of Uttar Pradesh

We have seen the additional affidavit filed on behalf of State of Uttar Pradesh. From a bare reading of the affidavit, it is quite clear that the State of Uttar Pradesh will be unable to provide shelter to the urban homeless and implement the Deendayal Antyodaya Yojana - National Urban Livelihood Mission.

It is suggested by the Union of India in its affidavit dated 12.12.2017 that it may be appropriate if a two member Committee is appointed in each State (presumably this includes the State of

U.P.) to deal with the issues relating to urban homeless and implementation of the Mission.

It is also suggested by the Union of India in its affidavit that the expenditure may be met from the Deendayal Antyodaya Yojana - National Urban Livelihood Mission under 'Administration and Other Expenses' for which the Ministry of Housing and Urban Affairs will issue separate instructions to States / UTs about enhancing the provisions under this beyond the 2% limit of expenditure to meet the requirement.

It is further stated by the Union of India in its affidavit that a special audit has been directed on the utilization of funds by the State of U.P. under the Deendayal Antyodaya Yojana - National Urban Livelihood Mission. We hope the Union of India will carry forward the special audit.

In view of the additional affidavit filed by the State of U.P. and the additional affidavit filed by the Union of India, we would require the presence of the Chief Secretary of the State of U.P. as well as the Principal Secretary (AWAS) on the next date of hearing. We direct accordingly.

Learned counsel appearing for the State of U.P. has requested for exemption of the presence of the Chief Secretary of the State of U.P.

His request is emphatically declined.

State of Haryana

Learned ASG appearing for the State of Haryana has placed on record a Vision Document - Shelters for urban homeless in Haryana

along with Roadmap for shelters for urban homeless across the State of Haryana.

We have glanced through this document and there does not seem to be any *prima facie* objection to this document. However, it is stated by the learned ASG that any further reasonable suggestions given by the petitioner or by anybody else will certainly be considered and implemented, wherever practicable.

With regard to tentative time-lines for refurbishment / construction of existing / new night shelters and conducting of survey for the identification of urban homeless persons, it is submitted by the learned ASG that the time-lines will be adhered to and the completion of work will be done within a period of two years.

We may mention that the Union of India has already filed an affidavit which we have adverted to above while dealing with the State of U.P.. We will also consider appointing a Committee for the State of Haryana as suggested by the Union of India on the next date of hearing.

The Union of India has stated on affidavit that it will conduct a special audit on the utilization of funds under the Deendayal Antyodaya Yojana - National Urban Livelihood Mission with respect to the State of Haryana. We expect the Union of India to carry forward its commitment made in the additional affidavit.

The document prepared by the State of Haryana may be handed over to the Union of India for circulating to other States so that they may derive some knowledge, learning and assistance from the document.

State of West Bengal

Despite our order dated 24.11.2017, no affidavit has been filed by the State of West Bengal. It is submitted by learned counsel for the State of West Bengal that he would like to submit the affidavit across the Bar.

We decline to take this affidavit across the Bar since sufficient time was granted to the State of West Bengal to file a vision document and plan of action for implementing the Deendayal Antyodaya Yojana - National Urban Livelihood Mission. From the casual attitude of the State of West Bengal, it is apparent that it is not serious about implementation of the Mission.

Under the circumstances, we require the presence of the Chief Secretary of the State of West Bengal to explain how the State proposes to implement the scheme for urban homeless.

The setting up of a Committee as proposed by the Union of India in its additional affidavit will be considered on the next date of hearing. We hope a special audit will also be initiated by the Union of India in respect of the State of West Bengal as mentioned in the additional affidavit.

We expect the Union of India to give a progress report on the next date of hearing.

List the matter on 10.01.2018 at 2.00 pm.

(MEENAKSHI KOHLI)
COURT MASTER

(KAILASH CHANDER)
COURT MASTER

IN THE SUPREME COURT OF INDIA

CIVIL ORIGINAL JURISDICTION

WRIT PETITION No. 55 OF 2003

IN THE MATTER OF:

E. R. KUMAR & Anr.

...Petitioners

Versus

Union of India & Others

...Respondents

BEFORE THE NOTARY PUBLIC

AFIDAVIT IN COMPLIANCE OF THE ORDER DATED 23.11.2017

REGARDING VISION DOCUMENT AND ROAD MAP FOR SHELTER FOR

URBAN HOMELESS OF STATE OF WEST BENGAL

I, Sutanu Prasad Kar, Son of Late Sankar Prasad Kar aged about 59 years residing at CE/1/A-113, New Town, Action Area I, Kolkata-700156 presently is working for gain as the Director, State Urban

Development Agency & Additional Secretary to the Government of


West Bengal, ILGUS BHAVAN, H-C Block, Sector — III, Kolkata —

B. N. SAHA
NOTARY

Bikash Bhawan
North Block, Or. Floor
Bidhannagar, Kolkata
West Bengal

700106, West Bengal do hereby solemnly affirm and state

hereunder:

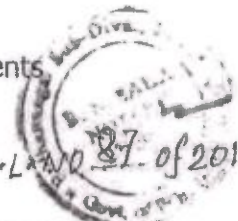

11 DEC 2017



1. That I have perused the Writ petition (C) No. 55 of 2003 and the various orders passed by this Hon'ble Court and made myself acquainted with the facts of the present case and am competent to affirm this affidavit on behalf of the State of West Bengal.

2. That I submit the Vision Document and Road Map for Shelter for Urban Homeless of the State of West Bengal before this Hon'ble Court which are stated below:

A) Vision Document for Shelter for Urban Homeless (SUH) under National Urban Livelihoods Mission (NULM)

State Government is making relentless effort to provide shelter to the homeless people. In order to accommodate these people under a permanent roof and to help them to maintain dignified life, shelters are being constructed under various State sponsored Housing projects like Banglar Bari etc., in addition to the shelters constructed out of NULM fund.

✓
B. N. SAHA
NOTARY
Bikash Bhawan
North Block, 6th Floor
Salt Lake, Kolkata
West Bengal

State Government has taken up a new scheme named, 'Banglar Bari', where lands are allotted without any consideration money, building are constructed thereon from

1:1 DEC 2017.



State fund and the dwelling units are utilised for rehabilitation of the homeless people. All Urban Local Bodies have already been requested to identify the land for construction of dwelling house for rehabilitation of the homeless people at the earliest. As and when the land will be available to the Urban Local Bodies, dwelling units will be constructed under this scheme 'Banglar Bari'. Already administrative approval has been given for construction of dwelling units within three urban local bodies.

It may further be stated that considering the urgency of necessity it will be considered to provide shelter to the homeless people in the State run unoccupied housing estates, hostels for working people etc.

It may be stated that around 20000 homeless population have already been accommodated by constructing 9240 number of dwelling units and another 8000 homeless population are being covered under 3240 dwelling units which are under construction utilising the fund of the state sponsored housing scheme called 'Housing for Urban Poor'. This apart, Department of Women & Child

B. N. SAHA
NOTARY
Bikash Bhawan
North Block, 02, West
Bhattacharya, Kolkata
West Bengal

11 DEC 2017



Development and Social Welfare has informed that at present 41 shelters are running to accommodate the urban homeless people.

However, it may be stated that considering the persistent developmental activities under different programmes and various infrastructure development projects implemented by the Government of West Bengal, urban homeless population is declining.

Therefore, in order to ascertain the present status of homeless population in our State, State Government feels the necessity of fresh survey and verification and is duly committed to provide shelters to all those found in need of shelters.

The State of West Bengal primarily has identified the towns/Urban Local Bodies where the total population is one lakh or more than one lakh. It may be stated that 50 bedded shelters will be constructed in phased manner based on no. of homeless population and also in the Urban Local Bodies

B. N. SAHA
NOTARY
Bikash Bhawan
North Block, Cr. Floor
Bhikannagar, Kolkata
West Bengal

11 DEC 2017



where the total population is below one lakh considering

figures of homeless population as per census of 2011.

In a nutshell, it can be stated that State Government has taken a co-ordinated effort to ensure providing shelters to urban homeless people utilising the scope & opportunities of the welfare schemes run by various government departments.

B) Road Map for construction of Shelters for Urban


Homeless

i) Recently State Government has taken initiative for construction of shelters for urban homeless under various State sponsored Housing projects like 'Banglar Bari' etc.

Under the project 'Banglar Bari' a model plan has been developed for construction of multi-storied flats of G+3 heights and minimum carpet area of 285 sqft and 350 sqft super built up area instead of single dwelling units and the G+3 housing projects will make provision of 16 dwelling units. One G+3 building of 16 dwelling units will accommodate nearly 70 people.

m
B. N. SAHA
NOTARY
Bhaskar Shrivastava
North Block, Or. Floor
Bhabanagar, Kolkatta
West Bengal

11 DEC 2017

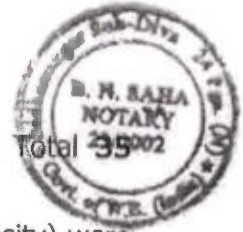

ii) **Construction of shelters under NULM:** Total 35002

shelters (new construction & each 50 bedded capacity) were sanctioned so far under NULM. **74** more shelters under NULM will be functional within 2022. Financial year wise target for completion of the projects is detailed below:

- i. Functional shelters till now - 6
- ii. Further 4 shelters will be functional within 2017-18
- iii. IN 2018-19 -25 shelters will be functional
- iv. IN 2019-20- 20 shelters will be functional
- v. IN 2020-21- 26 shelters will be functional
- vi. IN 2021-22 - 28 shelters will be functional

These 74 nos. new shelters will be constructed under National Urban Livelihoods Mission (NULM) based on the availability of suitable land for model building. Model building plan has been made for each 50 bedded shelter which is a four storied R.C.C. vertical structure. Floor area of each shelter unit is 253.87 sqm as per guideline of SUH 50 sqft. /person. Already land has been identified for 10 new shelters in 10 ULB. Land identification is under process for further 64 new shelters. All the shelters are four storied

B. N. SAHA
NOTARY
Suresh Bhattacharya
North Block, Cr. Floor
Bhattachanagar, Kolkata
West Bengal

11 DEC 2017



general type of shelter which will accommodate male female, child and physically challenged person in different dormitory. Also separate staircase is available for female inmates for their safety and security purpose. Each shelter capacity will be 50. Out of this 16 male, 16 female, 8 family and 4 physically challenged people will stay in different floors.

Identification of land under different Development Authorities/ Urban Local Bodies/ Undertakings/ Statutory Bodies of the State as well as Central Government has been initiated and necessary actions for inter - Government/ inter - Departmental transfer of land are also being taken up for erection of Shelter for Urban Homeless.

A tabular format incorporating details on number of shelters sanctioned/proposed under NULM within various Urban Local Bodies is mentioned in Financial Year wise hereinafter:

A. H. SAHA
NOTARY
Bhadracharya
17/11/2017, Or. Panch
Bhadracharya, Kolkata
West Bengal

11 DEC 2017



Financial Year	Number of shelter functional	Name of the ULBs
2016-17 & 2017- 18	Functional 6 To be functional 4	One each at Haldia, Durgapur, Krishnanagar, Bongaon, Nabadwip, Coochbehar, Jalpaiguri, Howrah, Chandernagar, Midnapore
2018-19	To be functional 25	One shelter each at Asansol, Habra, Englishbazar, Arambag, Mahestala, Rajpur Sonarpur, Uttarpara Kotrang, Barasat, Bankura, Barrackpore, Bhatpara, Tamralipta, Santipur, Jiaganj Azimganj, North Dum Dum, Tarakeswar, Mdhyamgram, Titagarh, Halisahar, Balurghat, Berhampore, Howrah, Dum

B. N. SAHA
 NOTARY
 23/2002
 24 P. S. 23/2002
 B. N. SAHA Sub-Div. 24 P. S. 23/2002

11 DEC 2017



		Dum, Rampurhat, Nalhati
2019-20	To be functional 20	One shelter unit each at Beldanga, Kalyani, North Barrackpore, Baruipur, Burdwan, Bolpur, Raiganj, Contai, Kaliyaganj, Baranagar, Baidyabati, Champdani, Islampur, Jhargram, Kalimpong, Katwa, Bolpur, Nalhati, New Barrackpore, Uluberia,
2020-21	To be functional 26	Two shelter units each at Howrah, Baranagar, Baidyabati, Burdwan, Kamarhati, Bhatpara and one shelter unit each Haldia, Tarakeswar, Nabadwip, Purulia, Kalyani, Khardah, Mal,

D. N. SAHA
NOTARY
Bikash Bhawan
North Block, Ch. Road
Jakhmour, Kolkata
West Bengal

11 DEC 2017



		Ashokenagar Bauripur, Bidhannagar, Dalkhola, Englishbazar, Hooghly Chingsura,
2021-22	To be functional 28	Four shelter units at Siliguri, Howrah, Two shelter units at Ranaghat, south Dum Dum, kharagpur, Saithia and one shelter unit each at Uluberia, Taki, Seerampore, Nalhati, Ghatal, Baranagar, Garulia, Baidyabati, Purulia, Panihati, Kanchrapara, Barrackpore
Total	109	

Therefore, the above mentioned 109 shelters will cover the
5450 homeless population in 124 ULB (excluding Kolkata
Corporation) by 2022.

The shelters may be provided to homeless people
even before expiry the stipulated period if the land becomes

✓
S. N. SAHA
NOTARY
Bidyash Bhawan
North Block, Ch. Road
Kalyanagar, Kolkata
West Bengal

11 DEC 2017



available earlier and this may be constructed under State funded Scheme namely 'Banglar Bari.'

It may be stated that already 1856 homeless population is covered under 35 shelters in Kolkata Municipal Corporation, 3 shelters Howrah Municipal Corporation and another 3 shelters Asansol Municipal Corporation run by the Department of Women & Child Development and Social Welfare respectively.

C) Road Map for Kolkata Municipal Corporation:

Kolkata Municipal Corporation has informed the following. Census report, 2011 states that there were approximately 69798 urban homeless population in Kolkata. But as per order and directives of Hon'ble Supreme of India in the matter of W.P. No. 196(C) of 2001 and as per consequent decision taken in the meeting held in the office of the Chief Secretary, Govt. of West Bengal on 31.01.2011, a rapid assessment survey was held in 141 wards of Kolkata Municipal Corporation from 04.02.2011 to map the homeless population, their concentration points in Kolkata, their

B. N. SAHA
NOTARY
Bikash Bhawan
North Block, G. P. Road
Chakraborty, Kolkata
West Bengal

11 DEC 2011



composition and reason for migration. The rapid assessment survey, undertaken in public-private mode was conducted in Kolkata by the Calcutta Samaritans, a civil society organization having proven background of working on this social issue and funding support came from the State Government (the DFID aided Kolkata Urban Services for Poor project under Department of Municipal Affairs. Total 37468 homeless people were identified in this survey.

It has been informed by Department of Women & Child Development, Government of West Bengal that in Kolkata Municipal Corporation Area, total 35 shelters run by them which is covering approximate 1588 number of homeless population.

D) Steps taken by Kolkata Municipal Corporation:-

Identification of Land for construction of shelters:

It has been informed by Kolkata Municipal Corporation that they have taken the following steps as stated below.

(i) The following land and space have been identified by

KMC :

U. N. SAHA
NOTARY
Bikaner Sub-Division
North Block, G. P. Office
Calcutta, Kolkata
West Bengal

11 DEC 2017



(a) 15 Cotthas of land at trenching ground in Ward

no.133.

(b) 15 Cotthas of land at 33A, B & C Canal South Road

at Ward no. 57.

(c) 5 Cotthas of land at 29 Birpara road at Ward no. 2

(d) Additional floor, measuring about 18000 sq. ft. on the

existing premises at 13 Raja Manindra Road at Ward

It may be stated that the process of preparation of DPR and other formalities is expected to be completed by March, 2018 and the construction of those shelters is expected to be completed by June, 2019.

(ii) Some other plots of land measuring a total area of 14.5

Cotthas possessed by other Parastatals under Government of West Bengal have also been identified and process of handing over of land to KMC has been initiated.

(iii) A large quantum of land located under the jurisdiction

of KMC is possessed by different Department viz. Kolkata Port Trust, Eastern Railways and Defence under Government of India. Response is yet to receive from

S. N. SAHA
NOTARY
Bikash Bhawan
North Block, 6th Floor
Lal Bazar, Kolkata
West Bengal

11 DEC 2017



these Departments for provision of land for construction of Shelters for Urban Homeless. The area where land is possessed by these Departments is concentrated with the maximum number of homeless people.

(iv) Kolkata Municipal Corporation is also searching for lands in the adjoining areas of Kolkata for construction of more number of Shelters for accommodating urban homeless people.

Arrangement of Shelters on Rental Basis

(i) It has been informed by Kolkata Municipal Corporation (KMC) that initiatives are also being taken by them for arrangement of shelters on rental basis. Advertisement is being made in the leading newspapers in order to invite owners allowing Kolkata Municipal Corporation to use their buildings as shelters on rental basis.

(ii) It has been informed by Kolkata Municipal Corporation (KMC) that they have also taken initiatives for identification of unutilized/dilapidated buildings owned by private owners or other Departments to utilize the

U. N. SAHA
NOTARY
Dikash Bhawan
North Block, Ch. Field
Kolkata
West Bengal

11 DEC 2017



same as Shelters for Urban Homeless on rental basis.

An extensive effort is being exerted to identify such buildings. This process is expected to be completed within June, 2018. The process of renovation of these buildings will take further 3 to 4 months and the shelter may be ready by October, 2018.

3. Summary of the Road Map for 104967 homeless population as per census 2011 in the State.

Out of the 104967 (one lakh four thousand nine hundred sixty seven) homeless populations approximately 5450 homeless population will be covered under the scheme Shelter for Urban Homeless under NULM, 1856 homeless population is already covered under the shelters run by Department of Women & Child Development and Social Welfare. These are being made NULM compliant, around 20000 homeless population has been covered under the State Scheme Housing for Urban Poor, another 8000 will be covered under the same scheme and rest of the population will be covered under the scheme 'Banglar Bari' and such other

B. N. SAHA
NOTARY
23/2002
North Block, Cr. Floor
Kolkata, West Bengal

11 DEC 2017



government aided welfare projects. But the projected decline in no. of urban homeless population due to upgraded socio economic scenario, can be ascertained, if a survey is done afresh and it may provide an effective input for futuristic planning to make the mission successful.

4. It is stated that no new facts have pleaded in the affidavit that were not part of the record.

Sutanu Prosad Kgo.

DEPONENT

VERIFICATION

I, the deponent above named do hereby verify that averments made in this affidavit are based on information derived from office records. No part of it is false and nothing material has been concealed there from.

Verified at Kolkata on this 11th day of Dec, 2017.

B. N. SAHA
NOTARY
Bhaskar Ghosh
North Block, G. P. Road
Calcutta, Kolkata
West Bengal

Solemnly Affirmed
&
Declared Before me
a Notarification of Advocate

B. N. SAHA
NOTARY

Identified by me

Advocate

Sutanu Prosad Kgo.

DEPONENT

11 DEC 2017

ANNEXRE-2

IN THE SUPREME COURT OF INDIA

CIVIL ORIGINAL JURISDICTION

WRIT PETITION No. 55 OF 2003



IN THE MATTER OF:

E. R. KUMAR & Anr.

...Petitioners

Versus


Union of India & Others

...Respondents

BEFORE THE NOTARY PUBLIC

AFIDAVIT IN COMPLIANCE TO THE ORDER DATED 08.11.2017

REGARDING REPLY TO THE QUESTIONNAIRE TO THE STATE
GOVERNMENTS ON STATUS OF SHELTERS, FACILITIES, NULM
GUIDELINE FOR URBAN HOMELESS IN THE STATE OF WEST
BENGAL

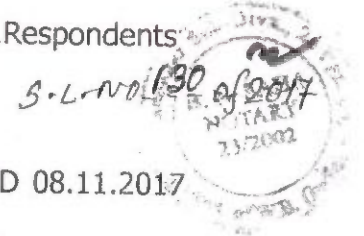

Shri Sutanu Prasad Kar, Son of Late Sankar Prasad Kar aged about 59 years residing at CE/1/A-113, New Town, Action Area I, Kolkata-700156 presently is working for gain as the Director, State Urban Development Agency & Additional Secretary to the Government of West Bengal, ILGUS BHAVAN, H-C Block, Sector — III, Kolkata — 700106, West Bengal do hereby solemnly affirm and state hereunder:

1. That I have perused the Writ petition (C) No. 55 of 2003 and the various orders passed by this Hon'ble Court and made myself acquainted with the facts of the present case and am

20 NOV 2017

✓
B. N. SAHA
NOTARY
Bikash Bhavan
North Block, Gr. Floor
Bichanagar, Kolkata
West Bengal



competent to affirm this affidavit on behalf of the State of West Bengal.

2. It is stated that the State of West Bengal to combat the problem of shelter for urban homeless is implementing the schemes.
3. That to submit the Reply to the Questionnaire to the State Governments on Shelters Status, facilities, National Urban Livelihood Mission guidelines by the State of West Bengal in improving the shelter for urban homeless and the current status of the shelter for urban homeless before this Hon'ble Court the Present affidavit is filed:

1. What are the census figures for the Homeless in your state? Have any other surveys been done? By whom? What are estimates?

Reply to this it is submitted that as per census 2011 the number of homeless is 1,04,967 in the State of West Bengal.

A survey has been conducted in the year 2014 by Kolkata Urban Services for the Poor/ Change Management Unit as proposed by Urban Development & Municipal Affairs Department, Govt. of West Bengal. A total of 6468 homeless person (Male: 4568 & Female: 18820 was identified across all ULBs (excluding Kolkata Municipal Corporation) in the State.

For Kolkata Municipal Corporation a rapid assessment survey was conducted by the Calcutta Samaritans with support from

✓
B. N. SAHA
NOTARY
Bikash Bhavan
North Block, Gr. Floor
Bidhannagar, Kolkata
West Bengal

20 NOV 2017



the Government of West Bengal (from Kolkata Urban Services for the Poor Project under Municipal affairs Department) on 2011. The estimated figure of number of homeless within the Kolkata Municipal Corporation area is 37468.

2. Have the vulnerable populations been mapped?


Elderly, Children, People with Disabilities, Women?

Any other?

Reply to this it is submitted that the vulnerable populations have been mapped in this survey. As per the survey number of person in the age group 0 to 5 years is 178 (MALE: 97, Female: 81), in the age group of 5 to 14 years is 400 (Male: 238 & Female 162), in the age group of 14 to 16 Years is 112 (Male: 90 & Female: 22). Number of person with disabilities are 965 (Physically Challenged: 357 & Mentally Challenged: 608). Number of women is 1882. For KMC area population of most vulnerable homeless is 16303 (Male: 9534 & Female: 6769) and number of person in age group of 0 to 6 years is 5620 (Male: 2801 & Female: 2819), in age group of 7 to 14 years is 7224 (Male: 38832 & Female: 3342). Number person with disabilities is 23520 & out of this, number of mentally challenged persons is 11760 (Male: 11283 & Female: 477) and physically challenged is 11760 (Male: 10570 & Female: 1190).

B. N. SAHA
NOTARY
Bikash Bhavan
North Block, Or. Floor
Bidhannagar, Kolkata
West Bengal

20 NOV 2017

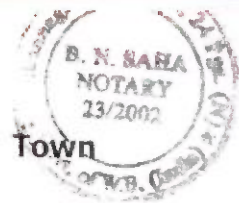


3. How many shelters are required in your state? Town wise? Vulnerable Population? Total?


Reply to this it is submitted that total 109 Shelters are planned of capacity of each shelter being 50 considering the requirement based on the survey conducted by the State where the number of homeless population is 30 or more excluding Kolkata Municipal Corporation area. Total 109 shelters within 60 ULBs will be set up. Rest of the ULBs where number homeless population is below 30 will be covered by State financed scheme Banglar Bari (multi storied building). Already 9240 individual dwelling units have provided through the State scheme namely Housing for Urban Poor for the urban homeless within 125 ULBs. Another 99509 urban homeless will be covered by 2022 through this State scheme Housing for Urban Poor like Banglar Bari.

4. Are there separate shelters for families, women, men, transgender, children, elderly, recovering patients, chemically dependent, and others?

Reply to this it is submitted that under the scheme Shelter for Urban Homeless under NULM all the sanctioned shelters are general Shelters which accommodate different categories in different floor of a multi storied building. In Kolkata Municipal Corporation area separate shelters for male and female and mentally challenged are available.


B. N. SAHA
NOTARY
Bikash Bhavan
North Block, Gr. Floor
Bidhannagar, Kolkata
West Bengal

20 NOV 2017

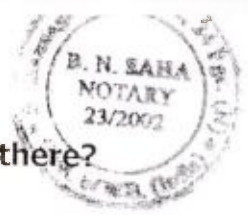

5. Presently how many temporary shelters are there?

How many Permanent?

Reply to this it is submitted that only permanent shelters are available for homeless in the State. 6 shelters under NULM, 41 shelters are run under the Department of Woman and Child Development and Social Welfare and 9 shelter homes are under Controller of Vagrancy, the Department of Woman and Child Development and Social Welfare, government of West Bengal. Another 2 shelters have been constructed in Kolkata Municipal Corporation area and will be functional soon.

6. What are the locations of shelters? Names? How were these selected? Give details & addresses.

Location of the shelters under NULM as on follows:

Reply to this it is submitted that i) **Shelter for Urban Homeless under Krishnanagar Municipality (General shelter, Capacity – 50)** - Location: Jail Road, Ward No. 4, Mouza-Gobindasarak, Krishnanagar, Dist- Nadia, West Bengal.

ii) **Sahid Matangini Abas Shelter for Urban Homeless (General shelter, Capacity – 50)**- Location: Mouza-Chackrabortyachak, J.L. No-160, Plot No. 16, Word No. 17, Haldia Municipality, Dist- Purba Medinipur, West Bengal.

iii) **Abhayasram Shelter for Urban Homeless (General shelter, Capacity – 50)** - Location: MOUZA-KHATPKUR, J.L.

20 NOV 2017

B. N. SAHA
NOTARY
Bikash Bhavan
North Block, Gr. Floor
Bidhannagar, Kolkata
West Bengal



NO. 59, P.S. KANKSA, Durgapur Municipal Corporation, Dist.
Purba Bardhaman.

iv) **Mamatalaya Shelter for Urban Homeless (General shelter, Capacity – 50)**- Location: Prafullanagar, Ward No-24, Nabadwip, Dist- Nadia, West Bengal.

v) **Shelter for Urban Homeless under Coochbehar Municipality (General shelter, Capacity – 50)**- Location: Shantiban, Ward No. 10, Coochbehar Municipality, Dist- Coochbehar, West Bengal.

vi) **Saranya Shelter for Urban Homeless (General shelter, Capacity – 50)** - Location: Champaberia, Ward no. 07, Bongaon, Dist- North24 Paragans.

All these shelters are four storied and different floors accommodate different category homeless people. A separate staircase for women dormitory is available in each shelter.

Land of these shelters is selected by the concerned Urban Local Bodies based on the concentration of homeless population, accessibilities and availabilities of suitable land.

Proposals for construction of these shelters were received from the concerned Urban Local Bodies.

20 NOV 2017

✓
B. N. SAHA
NOTARY
Bikash Bhawan
North Block, Or. Road
Bidhannagar, Kolkata
West Bengal


Shelters run by the Department of Women and Child Development & Social Welfare:

List of Shelter for Urban Homeless under Kolkata Municipal Corporation area:

Sl. No.	Run by (Name of NGO)	Address of the Shelter	Beneficiary category	Capacity
1.	Emmanuel Ministries Calcutta	Galib Street, Labor Quarter, G-Block, Bagbazar, Kolkata-3	Female	40
2.	IswarSankalpa	19B, Chetla Hat Road, Kolkata - 27	Female	40
3.	Emmanuel Ministries Kolkata	75/1, Beliaghata main Road, Kolkata - 10	Female & Male	200
4.	Iswar Sankalpa	KMC Building, Boro 8, Northern Park, Kolkata	Male	40
5.	West Bengal Council for Child Welfare	42, Ramesh Mitra Road, Kolkata - 25	Male	56
6.	Pub Paschim	103/E1, JaigirGhat Road, Kolkata-63	Male	40
7.	Rajabazar Education and Awareness Development Society	1/5, Raja Dinendra Street, Rajabazar, Kolkata -9	Female	40
8.	Maya Foundation	15A, Adhar Chandra Das Lane, Kolkata - 67	Female	40
9.	R. N. L. Force	108/8 Sardar Para Ramnagar Lane, Garden Reach, Kolkata - 24	Male	40
10.	READS	3, Kasai Bastee 1 st Lane, Kolkata - 11	Male	40
11.	Nary Adhikar Raksha Samanaya Samity	2/32A, Aurobinda Nagar, Kolkata - 40.	Female	40
12.	R.N.L.Force	29/2 Topsia Road, Kolkata - 46	Female	40
13.	Maya Foundation	1/6, Raja Dinendra Street, Kolkata- 9	Male	40
14.	Garden Reach Alif Nagar Development Organisation	136 A, BanamaliNaskar Road, Kolkata - 60	Female	40
15.	LAMP	West Chowbaga, PS- Anandapur, Kolkata- 105	Male	40

B. N. SAHA
NOTARY
Bikash Bhavan
Fourth Block, Dr. Floor
Bidhannagar, Kolkata
West Bengal

20 NOV 2017

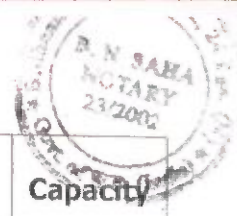

Sl. No.	Run by (Name of NGO)	Address of the Shelter	Beneficiary category	Capacity
16.	Vivekananda Welfare & Development Society	22, KabiSukantaSarani, Kolkata - 85	Male	40
17.	MitaliMahilaSamity	5/18, Viveknagar, Jadavpur, Kolkata-75	Female	35
18.	West Bengal Scheduled Castes Tribes & Minority Welfare Association	5 No. KhodaGanj Road, Kolkata - 10	Male	40
19.	Sahara Health & Education Society	35, Naskar Para Road, PaschimPutiari, HaridebPur, Kolkata - 82	Male	40
20.	Bengal Mass Education Society	33//1C/2, Pulinkhatik Road, 2 nd floor, Kolkata - 15.	Male	40
21.	Garden Reach Bangla Bustee Academic Development Society	Z-3/150/E, Dr. A.K. Road, Kolkata- 700044	Male	40
22.	Garden Reach Bangla Bustee Academic Development Society	Z-3/151/E, Dr. A.K. Road, Kolkata- 700044	Female	40
23.	Garden Reach Slum Development (GRSD)	I-97, Rameswarpur Road, PS-Metiabruz, PO-Garden Reach, Kolkata-24.	Male	35
24.	Sahara Health And Education Society	188/3. Bhupen Roy Road, Behala, Kolkata - 700034	Male	40
25.	Bengal Service Society	190 B, Picnic Garden Road, Kolkata - 700039	Male	32
26.	All India Crime & Investigative Journalists Association	P-204, Oxytown, Sarsuna, Behala, Ward no 127, Kol-61.	Male	40
27.	Pub Paschim	157 / B, Dr. G.S. Bose Road, Kolkata - 700039	Male	40

✓
B. N. SAHA
NOTARY
Bikash Bhavan
Fourth Block, Gr. Floor
Bidhannagar, Kolkata
West Bengal

20 NOV 2017


Sl. No.	Run by (Name of NGO)	Address of the Shelter	Beneficiary category	Capacity
28.	Lutheran World Service India Trust	33/7, Muraripukur Road, Kolkata- 700067	Female & Male	80
29.	S. B. Debi Charity Home	5/2, GuluOstagar Lane, Kolkata – 700006	Female	40
30.	Participatory Research and action Network (PRAN)	6, Tiljala Road, Kolkata – 700039	Male	30
31.	BelgachiyaNa badiganta	16 Indira Biswas Road, Belgachiya, Kolkata-700037	Male	40
32.	Belgachiya Nabadiganta	39/1D, South Sinthi Road, Kolkata-50	Male	40
33.	Gandhi Peace Foundation	West Chowbaga, PS- Anandapur, Kolkata-105	Female	40
34.	Garden Reach Slum Development (GRSD)	I-97, Rameswarpur Road, PS-Metiabruz, PO-Garden Reach, Kolkata-24.	Female	40
35.	Gana Unnayan Parishad	225, Bagmari Road, Kolkata-700054	Male	40

List of Shelter for Urban Homeless under Howrah Municipal Corporation:

Sl. No.	Run by (Name of NGO)	Address of the Shelter	Beneficiary category	Capacity
1.	Centre for Ideological Socio Research and Study	Kona, Bagpara (Tetultala) PS- Liluah, Howrah-711114.,	Male	40
2.	Harijan Sevak Sangha	122/1, Naskar Para Road, Ghusuri, Howrah-711107.	Male	40
3.	Birsingha Vidyasagar Society for Social Service	38/9, Danesh Sk. Lane (Andul Road) P.O. – Danesh Sk. Lane, P.S. – Shivpur, Howrah – 711109	Male	40

✓
B. N. SAHA
NOTARY
Bikash Bhavan
North Block, Gr. Floor
Bidhannagar, Kolkata
West Bengal

20 NOV 2017

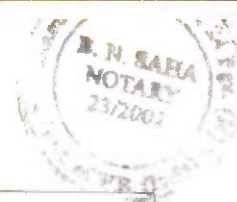

Sl. No.	Run by (Name of NGO)	Address of the Shelter	Benefi- ciary category	Capacity
4.	Howrah Central Supravat	39/1, Aftabuddin Munshilane, Belilious Road, Tikiapara Road, Howrah – 711101	Male	40

List of Shelter for Urban Homeless under Asansol Municipal Corporation


Sl. No.	Run by (Name of NGO)	Address of the Shelter	Benefi- ciary category	Capacity
1.	Joyprakash Institute of Social Change	Kalyan Nagar RCH Health Administrative Unit, near Usha Gram Girls' School G.T. Road, Asansol	Male	68
2.	Pub-Paschim	67 /283, Radhanagar Road, Asansol	Male	40
3.	Gandhi Peace Foundation, South Kolkata	39 Sripally, Post Office – Asansol,	Male	40

7. What are the space allocations per shelter? Does it fulfil the NULM guidelines of 50 sq. ft. per person?

Reply to this it is submitted that Space allocation per is 2731 sqft (Floor area). All the 6 shelters under NULM are fulfill the NULM guidelines of 50 sqft per person. Each shelter including a male dormitory, a female dormitory, family rooms (8 rooms) and a room physically challenged. Sufficient passage and corridors are available in each shelter. A separate room for the office of shelter manager or shelter management agency is available in the shelter. CCTV cameras are installed

✓
B. N. SAHA
NOTARY
Bikash Bhavan
North Block, Gr. Floor
Bidhannagar, Kolkata
West Bengal

20 NOV 2017

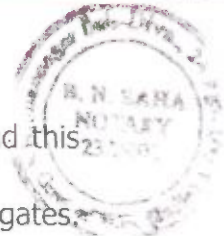

in few shelters for safety and security purpose. Beyond this each floor of the dormitory is separated by collapsible gates. All the dormitory and rooms are well ventilated.

8. Have committees been set up at the state level?

Towns? What is the composition of these committees?

Committees have been set up at State Level, Town level and shelter level.

State Level Project Sanction Committee constituted on

10.04.2014 as per guidelines of NULM

Composition of Project Sanction Committee:

(i) Principal Secretary, Municipal Affairs Department:

Chairman

(ii) Director, State Urban Development Agency :

Member-Convener

(iii) Project Director, Change Management Unit or his

Representative : Member

(iv) Joint Secretary, Municipal Affairs Department : Member

(v) Chief Engineer, Municipal Engineering Directorate:

Member

(vi) Director of Local Bodies, West Bengal : Member

(vii) OSD & Ex-Officio Deputy Secretary, Urban Development

& Municipal Affairs Department : Member

(viii) Joint Director, ILGUS : Member

✓
B. N. SAHA
NOTARY
Bikash Bhavan
North Block, Gr. Floor
Bidhannagar, Kolkata
West Bengal

20 NOV 2017

City Level Executive Committee

Sl No.	Designation	Membership
1.	Mayor/Chairperson	Chairman
2.	Member, Mayor-in-Council / Chairman-in Council , - Member Education / Health	
3.	Member, Mayor-in-Council/ Chairman-in-Council, - Member National Urban Livelihood Mission	
4.	Representative from District Industry Centre (DIC) - Member	
5.	District Self Help Group & Self Employment Officer - Member Or his representative	
6.	Assistant Engineer / Sub Assistant Engineer of -Member Municipal Corporation / Municipality	
7.	Representative of Lead District Manager -Member	
8.	Representative of each City Level Federation -Member	
9.	Representative from each Area Level Federation - Member	
	(Any two as decided by Chairman)	
10.	City Project Officer -Member-Convener	
11.	Representative of Industrial Training Institute-Member (Within or Nearest to ULB)	
12.	Any other member(s), Chairman likes to Co-opt- Member	

✓
B. N. SAHA
NOTARY
Bikash Bhavan
North Block, Gr. Floor
Bidhannagar, Kolkata
West Bengal

20 NOV 2017



Shelter Management Committee (SMC)

- i) MMIC/CIC in charge of NULM
Chairman
- ii) MMIC/CIC in charge of Social Welfare
Member
- iii) City Mission Manager in charge of shelter
Member
- iv) CMOH or his representative
Member
- v) District Social Welfare Officer or his representative
Member
- vi) General Manager of District Industry Centre or his
Representative
Member
- vii) Officer in Charge of Local Police Station
Member
- viii) Representative from the Agency for O & M
Member
- ix) Two representative from inmates of SUH
Member
- x) Representative from the Civil Society
Member
- xi) City Project Officer, WBSULM

✓
B. N. SAHA
NOTARY
Bikash Bhavan
North Block, Gr. Floor
Bidhannagar, Kolkata
West Bengal

20 NOV 2017

Member Convener

xii) Any one may Co-opt by the ULB

Member



8. How many meetings have been held by each of these committees? Agenda?

Reply to this it is submitted that:

a) Under the Project Sanction Committee 9 meetings were held. Regular meeting were held for sanction of the project proposals of shelters and monitoring the progress of the projects.

b) There 6 shelters management committees were constituted in six different ULBs where shelters are functional. Total 12 meetings were held under these committees till now. Agenda of the meetings:

i) Day by day Operation and maintenance of the shelters.

ii) Performance of Staff functionaries


iii) Mobilisation of urban homeless to the shelter

iv) Monitoring of books keepings of shelter

v) Rules and Regulations

vi) Grievance redressal

c) Total 114 City Level Executive Committees were constituted in 114 ULBs out of 125 ULBs in the State. Till now total 461 nos. meetings were held under these committees in different ULBs.


B. N. SAHA
NOTARY
Bikash Bhavan
North Block, Gr. Floor
Biddhannagar, Kollerah
West Bengal

20 NOV 2017



Agenda:

- i) Monitoring the components wise activities under NULM
- ii) Review the progress of the works under different components
- iii) Progress of Shelter for Urban Homeless scheme.
- iv) Other different issues of City Mission Management Unit

9. Total funds received? Utilized? Balance? Audited?

Reply to this it is submitted that:

Total Rs. 187.97 Crore has been received for different components under NULM and total utilized Rs. 178.37 Crore which includes Rs. 21 Crore for Shelter for Urban Homeless under NULM since inception i.e. from 01.04.2014 to 24.10.2017.

Capacity Building and Training (CB&T) under NULM –

Rs.391469593

Employment by Skill Training & Placement (EST&P) under NULM -

Rs.612467999

Self-Employment Programme (SEP) under NULM -

Rs.46050000

Social Mobilisation & Institutional

Development (SM&ID) under NULM - Rs.499022627

✓ Shelter for Urban Homeless (SUH) under NULM -

Rs.209762400

B. N. SAHA
NOTARY

Bikesh Bhavan
North Block, Gr. Floor
Bachchanagar, Kolkata
West Bengal

Support to Urban Street Vendors (SUSV) under NULM –

Rs.25000000

20 NOV 2017

Audited Balance at the end of 2016-'17 – Rs.17,03,72,000. Balance
as on date – Rs.6,84,00,000



Audit has been conducted for the fund so allocated for National
Urban Livelihood Mission for last three financial years , i.e. for
2014-'15, 2015-'16 and 2016-'17.

Balance fund is Rs. 9.60 Crore


**10. Does State run the shelters? Or agencies? If yes,
list them?**

Reply to this it is submitted that Under NULM different Urban
Local Bodies which are local self governments run the
shelters itself and through agencies

- i). **SUH Krishnanagar Municipality** : Name of the
Agency- Astha, Jadavpur under the supervision of
Krishnanagar Municipality
- ii) **Sahid Matangini Abas**: Name of the Agency- PRAN
under the supervision of Haldia Municipality
- iii) **Abhayasram** : Name of the Agency- Purbachal Ananda
Foundation, Durgapur under the supervision of Durgapur
Municipal Corporation
- iv) **Mamatalaya** : Nabadwip Municipality runs itself the shelter
- v) **SUH Coochbehar Municipality** : Coochbehar
Municipality runs itself the shelter
- vi) **Saranya**: Bongaon Municipality runs itself the shelter

B. N. SAHA
NOTARY
Bikash Bhavan
North Block, Or. Floor
Dharmnagar, Kolkata
700 017


20 NOV 2017

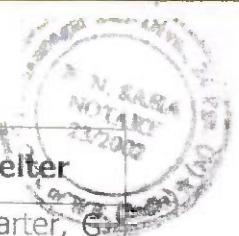

Sl. No.	Run by (Name of NGO)	Address of the Shelter
1.	Emmanuel Ministries Calcutta	Galib Street, Labor Quarter, Block, Bagbazar, Kolkata-3
2.	IswarSankalpa	19B, Chetla Hat Road, Kolkata - 27
3.	Emmanuel Ministries Kolkata	75/1, Beliaghata main Road, Kolkata - 10
4.	IswarSankalpa	KMC Building, Boro 8, Northern Park, Kolkata
5.	West Bengal Council for Child Welfare	42, Ramesh Mitra Road, Kolkata - 25
6.	Pub Paschim	103/E1, JaigirGhat Road, Kolkata-63
7.	Rajabazar Education and Awareness Development Society	1/5, Raja Dinendra Street, Rajabazar, Kolkata -9
8.	Maya Foundation	15A, Adhar Chandra Das Lane, Kolkata - 67
9.	R. N. L. Force	108/8 Sardar Para Ramnagar Lane, Garden Reach, Kolkata - 24
10.	READS	3, Kasai Bastee 1 st Lane, Kolkata - 11
11.	Nary AdhikarRakshaSamanayaSamity	2/32A, Aurobinda Nagar, Kolkata - 40.
12.	R.N.L.Force	29/2 Topsia Road, Kolkata - 46
13.	Maya Foundation	1/6, Raja Dinendra Street, Kolkata- 9
14.	Garden Reach Alif Nagar Development Organisation	136 A, BanamaliNaskar Road, Kolkata - 60
15.	LAMP	West Chowbaga, PS- Anandapur, Kolkata- 105
16.	Vivekananda Welfare & Development Society	22, KabiSukantaSarani, Kolkata - 85
17.	MitaliMahilaSamity	5/18, Viveknagar, Jadavpur, Kolkata-75
18.	West Bengal Scheduled Castes Tribes & Minority Welfare Association	5 No. KhodaGanj Road, Kolkata - 10
19.	Sahara Health & Education Society	35, Naskar Para Road, PaschimPutiari, HaridebPur, Kolkata - 82
20.	Bengal Mass Education Society	33//1C/2, PulinKhatik Road, 2 nd floor, Kolkata -15.
21.	Garden Reach Bangla Bustee Academic Development Society	Z-3/150/E, Dr. A.K. Road, Kolkata- 700044
22.	Garden Reach Bangla Bustee Academic Development Society	Z-3/151/E, Dr. A.K. Road, Kolkata- 700044

N. SAHA
NOTARY
Bikash Bhavan
4th Block, Gr. Floor
Chhannagar, Kolkata
West Bengal

20 NOV 2007

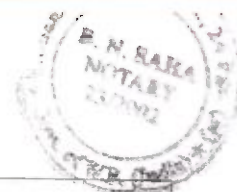

Sl. No.	Run by (Name of NGO)	Address of the Shelter
23.	Garden Reach Slum Development (GRSD)	I-97, Rameswarpur Road, PS-Metiabruz, PO-Garden Reach, Kolkata-24.
24.	Sahara Health And Education Society	188/3. Bhupen Roy Road, Behala, Kolkata - 700034
25.	Bengal Service Society	190 B, Picnic Garden Road, Kolkata - 700039
26.	All India Crime & Investigative Journalists Association	P-204, Oxytown, Sarsuna, Behala, Ward no 127, Kol-61.
27.	Pub Paschim	157 / B, Dr. G.S. Bose Road, Kolkata - 700039
28.	Lutheran World Service India Trust	33/7, Muraripukur Road, Kolkata- 700067
29.	S. B. Debi Charity Home	5/2, GuluOstagar Lane, Kolkata - 700006
30.	Participatory Research and action Network (PRAN)	6, Tiljala Road, Kolkata - 700039
31.	BelgachiyaNabadiganta	16 Indira Biswas Road, Belgachiya, Kolkata- 700037
32.	Belgachiya Nabadiganta	39/1D, South Sinthi Road, Kolkata-50
33.	Gandhi Peace Foundation	West Chowbaga, PS-Anandapur, Kolkata-105
34.	Garden Reach Slum Development (GRSD)	I-97, Rameswarpur Road, PS-Metiabruz, PO-Garden Reach, Kolkata-24.
35.	Gana Unnayan Parishad	225, Bagmari Road, Kolkata-700054

List of Shelter for Urban Homeless under Howrah Municipal Corporation:

Sl. No.	Run by (Name of NGO)	Address of the Shelter
1.	Centre for Ideological Socio Research and Study	Kona, Bagpara (Tetultala) PS- Liluah, Howrah-711114.,
2.	Harijan Sevak Sangha	122/1, Naskar Para Road, Ghusuri, Howrah-711107.
3.	BirsinghaVidyasagar Society for Social Service	38/9, Danesh Sk. Lane (Andul Road) P.O. - Danesh Sk. Lane, P.S. - Shivpur, Howrah - 711109
4.	Howrah Central Supravat	39/1, AftabuddinMunshilane, Belilious Road, Tikiapara Road, Howrah - 711101

✓
B. N. SAHA
NOTARY
Bikash Bhavan
North Block, Gr. Floor
Birhenriagar, Kolkata
West Bengal

20 NOV 2013

List of Shelter for Urban Homeless under Asansol Municipal Corporation



Sl. No.	Run by (Name of NGO)	Address of the Shelter
1.	Joyprakash Institute of Social Change	Kalyan Nagar RCH Health Administrative Unit, near Usha Gram Girls' School G.T. Road, Asansol
2.	Pub-Paschim	67 /283, Radhanagar Road, Asansol
3.	Gandhi Peace Foundation, South Kolkata	39 Sripally, Post Office – Asansol,

11. Is there a MOU between state and implementing agencies?

Reply to this it is submitted that MOU has been signed between the shelter management agency and Urban Local Bodies for Operation and Maintenance of the shelters.

12. What are the facilities provided in each shelter?

List them. Fans/Coolers?

/Bathing/Washing/Cooking/Toilets?/beds? Mosquito nets? Etc?

Reply to this it is submitted that Shelters run under the different ULBs under NULM accommodate with bathing, washing and toilet facilities. A separate base kitchen is available in each shelter for cooking the daily foods for inmates. Separate beds, cloths & mosquito nets are available for each inmate. Water supply and electric supply are available in these shelters. Ceiling fans in each floor are available as per space provision. Necessary fire fighting

B. N. SAHA
NOTARY
Bhuvan Bhowan
North Block, 1st floor
Bhuvan Bhowan, Kolkata
West Bengal

20 NOV 2017

arrangement is available in the shelter for emergency purpose.



List of the furniture and Utensils:


- i) Bed: 50 nos.
- ii) Bedding: 50 nos.
- iii) Mosquito nets: 50 nos.
- iv) Kitchen utensils: To accommodate the food for each inmate.
- v) Almirah- 4 nos.
- vi) Small wardrobe: 25 nos.
- vii) Water purifier: 1 nos.
- viii) Bed side small steel cabinet: 50 nos.

13. Are they free & open 24x 7? Are there storage facilities? Lockers? Cupboards? Parking space for rickshaws or handcarts?

Reply to this it is submitted that all the shelters in the State are open for 24x7. Separate store rooms are available in the shelters. Separate lockers are available for each inmate for their personal keep in. Cupboards are available in the wall side in each floor.

B. N. SAHA
NOTARY
Bikash Bhavan
North Block, Gr. Floor
Bachchanagar, Kolkata
West Bengal

20 NOV 2017

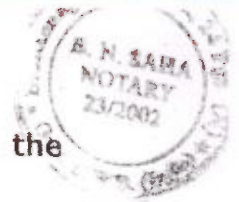

14. **How often are blankets washed? What are the cleaning and maintenance arrangements for shelter & toilets?**

Reply to this it is submitted that weekly all the blankets washed by the shelter management agency. Conservancy staffs regularly clean and maintain the toilets and bathrooms. Sufficient sanitary soap and daily uses commodities are available for each inmate. Phenyl and bleaching powder are used in the toilets and premises of the shelter to maintain the hygiene of surroundings and the shelter.

15. **Is there signage in the town/state showing location of shelters?**

Reply to this it is submitted that Informing about the shelters and its facilities sufficient flex banners have been placed in the bus stand, railway station, market complex and different locations where the homeless concentration is high within the town.

16. **What is the occupancy of each shelter on an average?**

Reply to this it is submitted that mainly homeless people are coming from different section of the community. Many people work at day and stayed in the shelter only in night. Homeless peoples stay as per need and many people like old age persons, infirm person stay in the shelter day long. Average occupancy is 42.

✓
B. N. SAHA
NOTARY
Bikash Ghosh
North Block, St. Peter
Bishnupur, Kolkata
West Bengal

20 NOV 2011



17. How many more shelters have to be built? By

Timeline?

Reply to this it is submitted that another 74 new shelters will be built by 2022 and will be made operational within this timeline. Also 50 shelters will be converged under NULM.

- i. Total 35 shelters were sanctioned till now. Another 74 shelters will be functional within 2022.
- ii. Functional shelters till now - 6
- iii. Another 4 shelters will be functional within 2017-18
- iv. IN 2018-19 -25 shelters will be functional
- v. IN 2019-20- 20 shelters will be functional
- vi. IN 2020-21- 26 shelters will be functional
- vii. IN 2021-22 - 28 shelters will be functional

In Kolkata Municipal Corporation area 45 new shelters will be constructed and functional by 2022.

18. Are medical facilities provided through camps or referrals? De-addiction? If yes, give details. Is Basic first aid available in shelters?

Reply to this it is submitted that monthly health check up camps is organized by the shelters management authority for all inmates. For infirm and sick inmates in emergency cases inmates are referred to the nearby Govt. Hospital or Urban primary Health Centres. Eye check up camp has been made for the inmates who are suffering in eye problems. Municipal

B. N. SAHA
NOTARY
Bikash Bhattacharya
North Block, 1st Floor
South Circular Road, Kolkata
West Bengal

20 NOV 2017



Health officers are involved in the purpose of health check.

Also First Aid kits are available in the shelters for primary first aid treatment of the inmates.

19. Any training facilities provided? Rehabilitation?

Reply to this it is submitted that programmes have been taken for capacity building and Training of the homeless people staying at shelters and they are in the process of taking economic activities. Selected people have been given skill training in this purpose. Full rehabilitation of the homeless people staying at shelters is in the process.

20. Are shelters free for all?

Reply to this it is submitted that as per guidelines of NULM all the shelters cater to the needs of especially vulnerable segments of the urban homeless like the dependent children, aged, disabled, mentally ill and recovering gravely ill.

21. Are shelters accessible for all?

Reply to this it is submitted that Shelters are open round the clock and accessible for only the homeless persons who are staying at footpath, pavement, railway station, market complex or under the open sky in a distressed condition. It is accessible.

B. N. SAHA
NOTARY
Bilash Bhawan
North Block, Or. Hq.
Kolkata
West Bengal

20 NOV 2017